




Location Plan.

Scale 1:1250





©Crown Copyright. All rights reserved. Licence no. 100018971

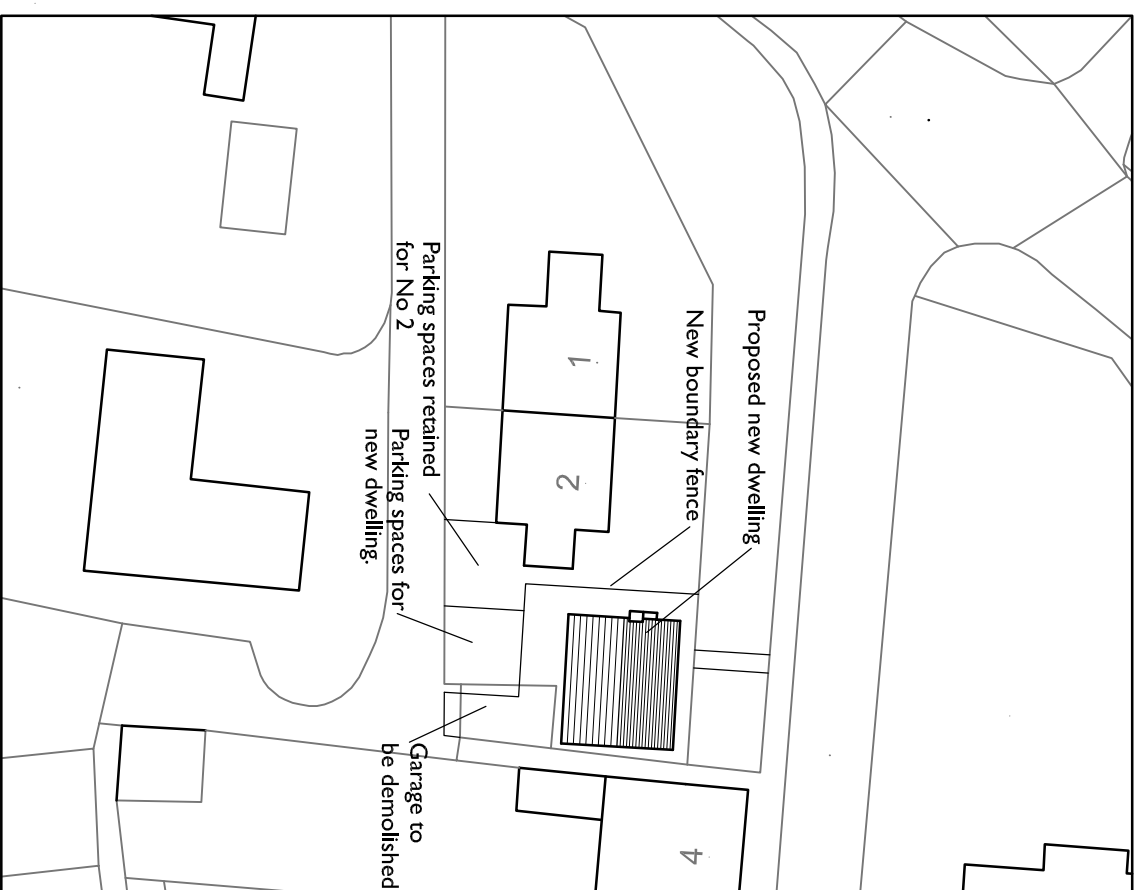

Block Plan.

Scale 1:500

 

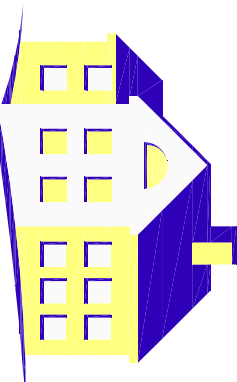

Simon R Brown
Building Design

4 Burnside Close
Craven Arms
Shropshire SY7 9QW

Tel: 01588 672166
E-mail: srbjcs@btinternet.com

JOB TITLE
MR & MRS D BECKETT
LAND ADJACENT TO 2 SUMMERFIELD ROAD
WEM
SHROPSHIRE

DRG TITLE
Proposed New Dwelling
Site Plans

SCALE	DATE
1:1250 / 500 - A3	MAR 2015
JOB NO. 1851	DRG NO. 03 B
	REV 02-08-0216