



SITE SURVEY (1/100 @ A1)

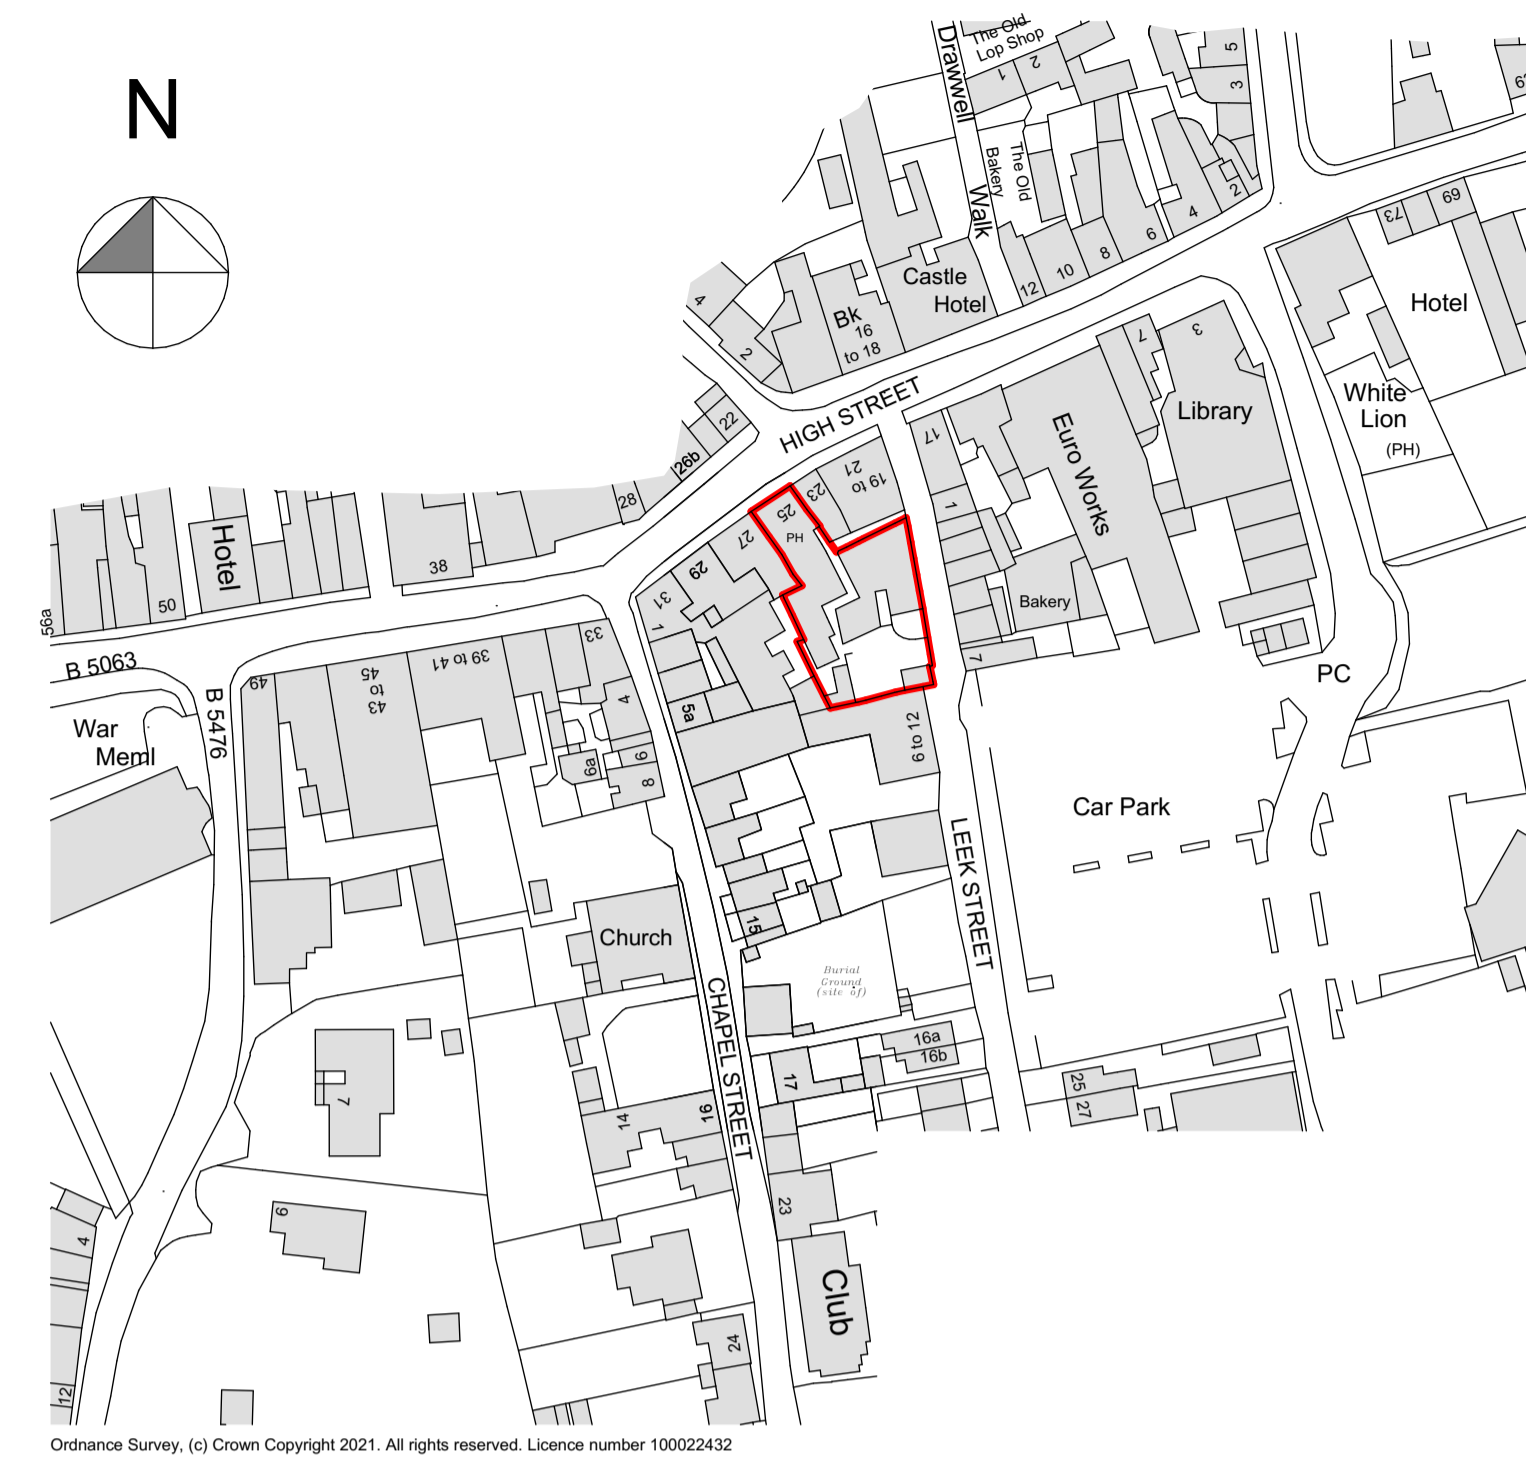

SITE LOCATION PLAN (1/1250 @ A1)

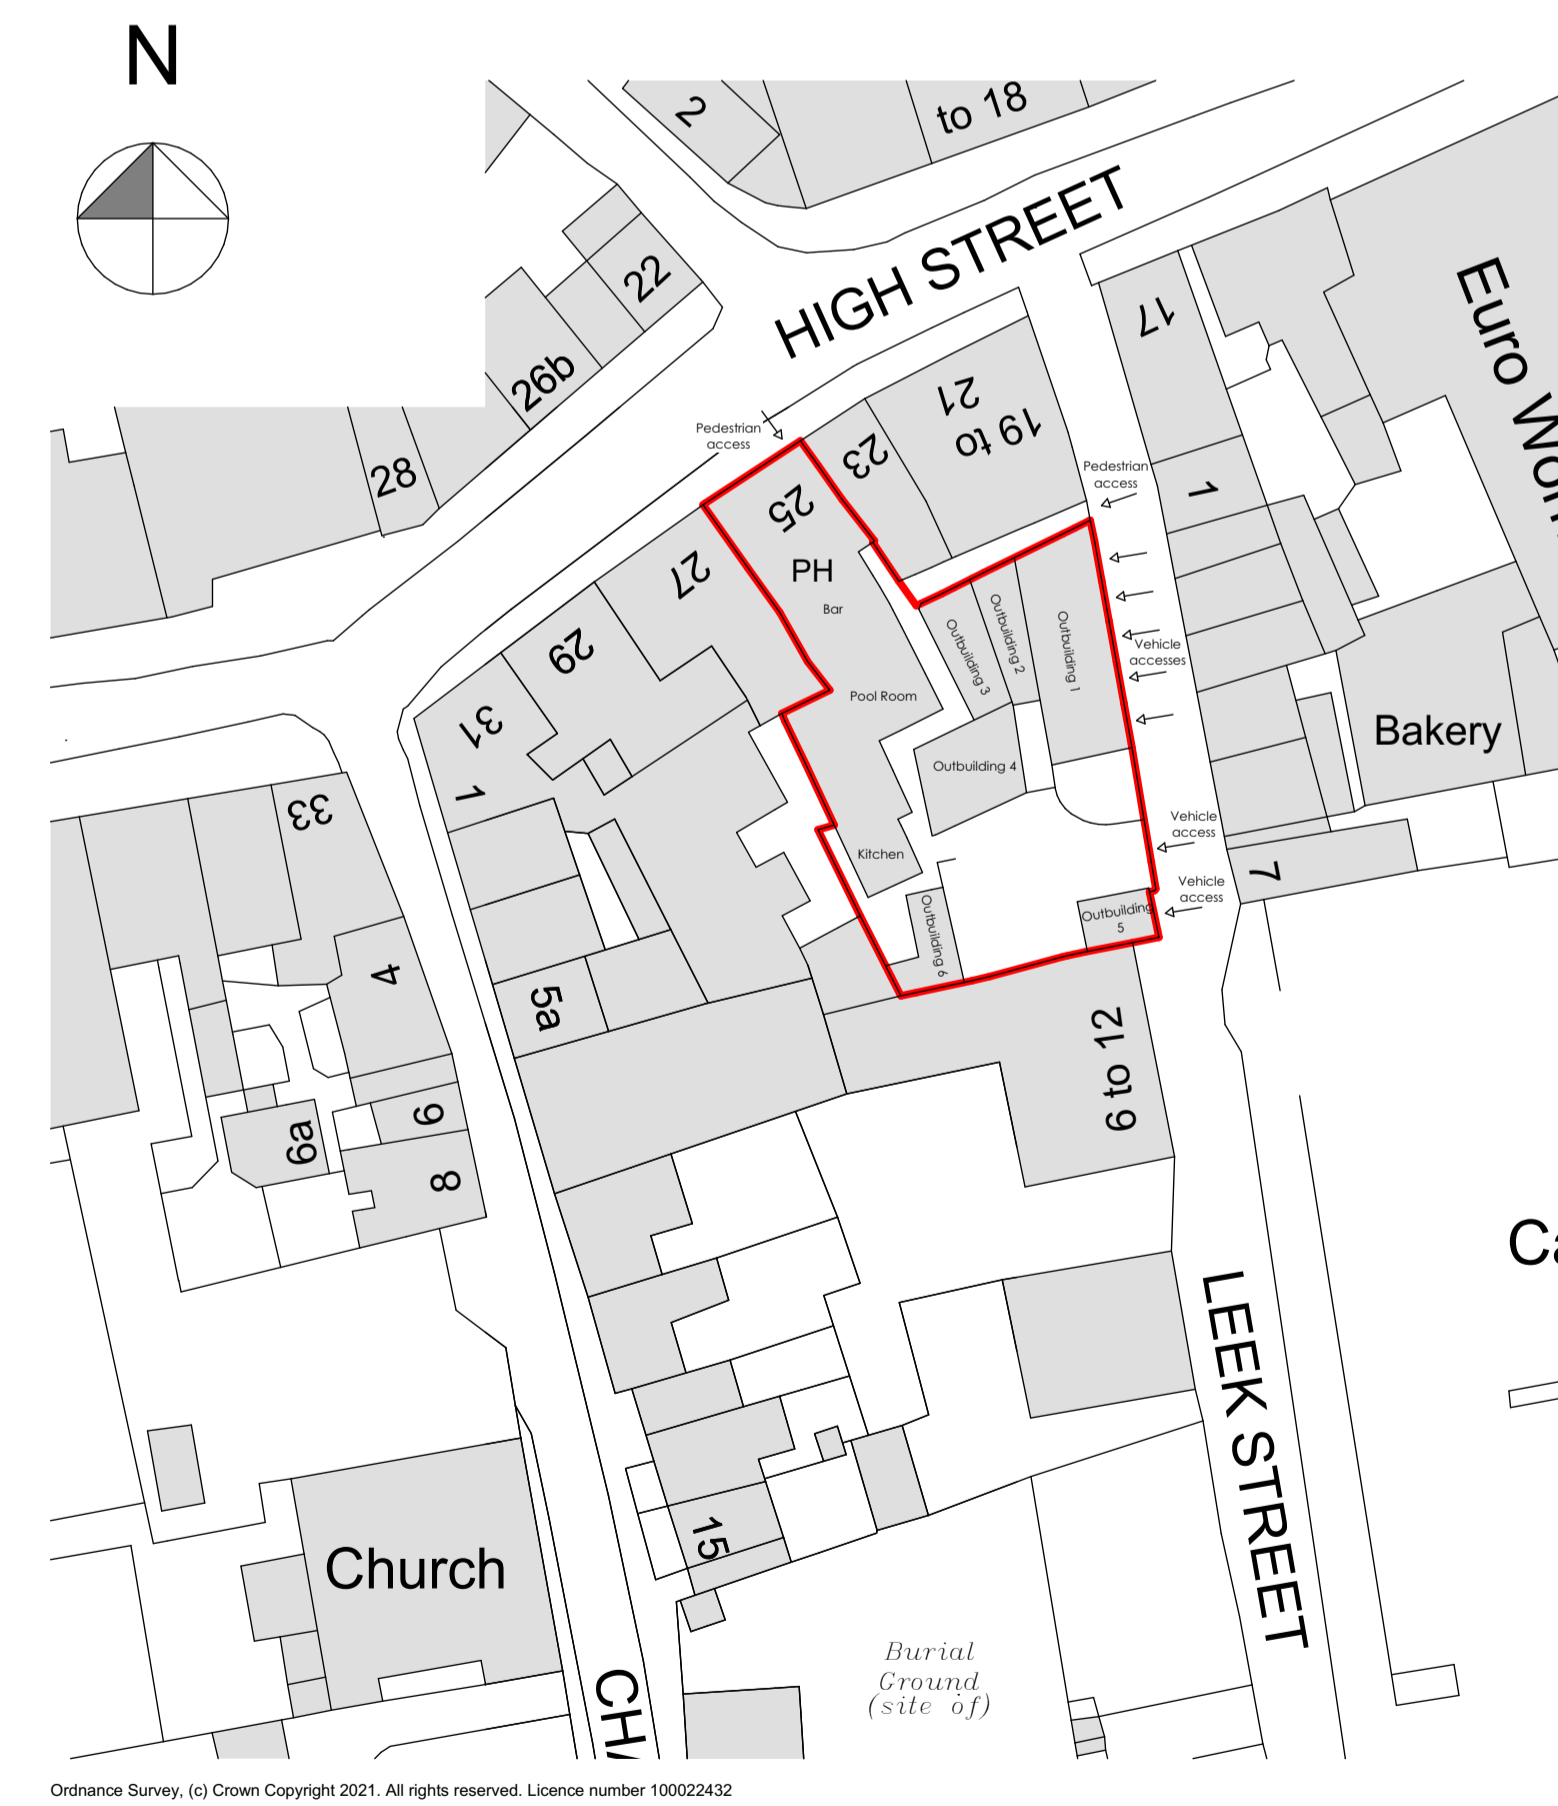

SITE PLAN AS EXISTING (1/500 @ A1)

Notes

Revision	Description	Date

BLEAZARD & GALLETTA LLP
 CONSULTING ENGINEERS AND ARCHITECTS

Maypole Court, 2 High Street, Wem, Shropshire, SY4 5AA
 Telephone: 01909 235 303 Fax: 01909 235 344
 E-mail: info@bleazardandgalletta.co.uk
 Web: www.bleazardandgalletta.co.uk

Project Location
**The Old Post Office,
 25 High Street, Wem, SY4 5DG**

Project Description
Redevelopment of Site

Client
Mr G Lewis, N Rutter & J Page.

Drawing
Site Survey and Location Plan

Scale 1:100, 1:1250, 1:500 @ A1 Date Oct 2021

Drawing Number
2067 D 01

THE COPYRIGHT OF THIS DRAWING IS VESTED IN BLEAZARD AND GALLETTA LLP AND CANNOT BE COPIED OR REPRODUCED IN WHOLE OR IN PART WITHOUT THEIR WRITTEN CONSENT. DO NOT SCALE FROM THIS DRAWING. REPORT ANY ERRORS IMMEDIATELY.