
 


Copyright of this drawing is vested in the Architect and it must not be copied or reproduced without consent. Figured dimensions only are to be taken from this drawing. All contractors must visit the site and be responsible for taking and checking all dimensions relative to their work. Hewitt&Carr Architects Ltd are to be advised of any variation between drawings and site conditions. CLIENTS ARE ADVISED TO CLARIFY DIMENSIONS WITH THE ARCHITECT PRIOR TO SETTING OUT AND NOT TO SCALE FROM THE DRAWING.

Rev.	Drawn	Comments	Date
A	SG	Swap Kitchen and Living Space	11/02/2025

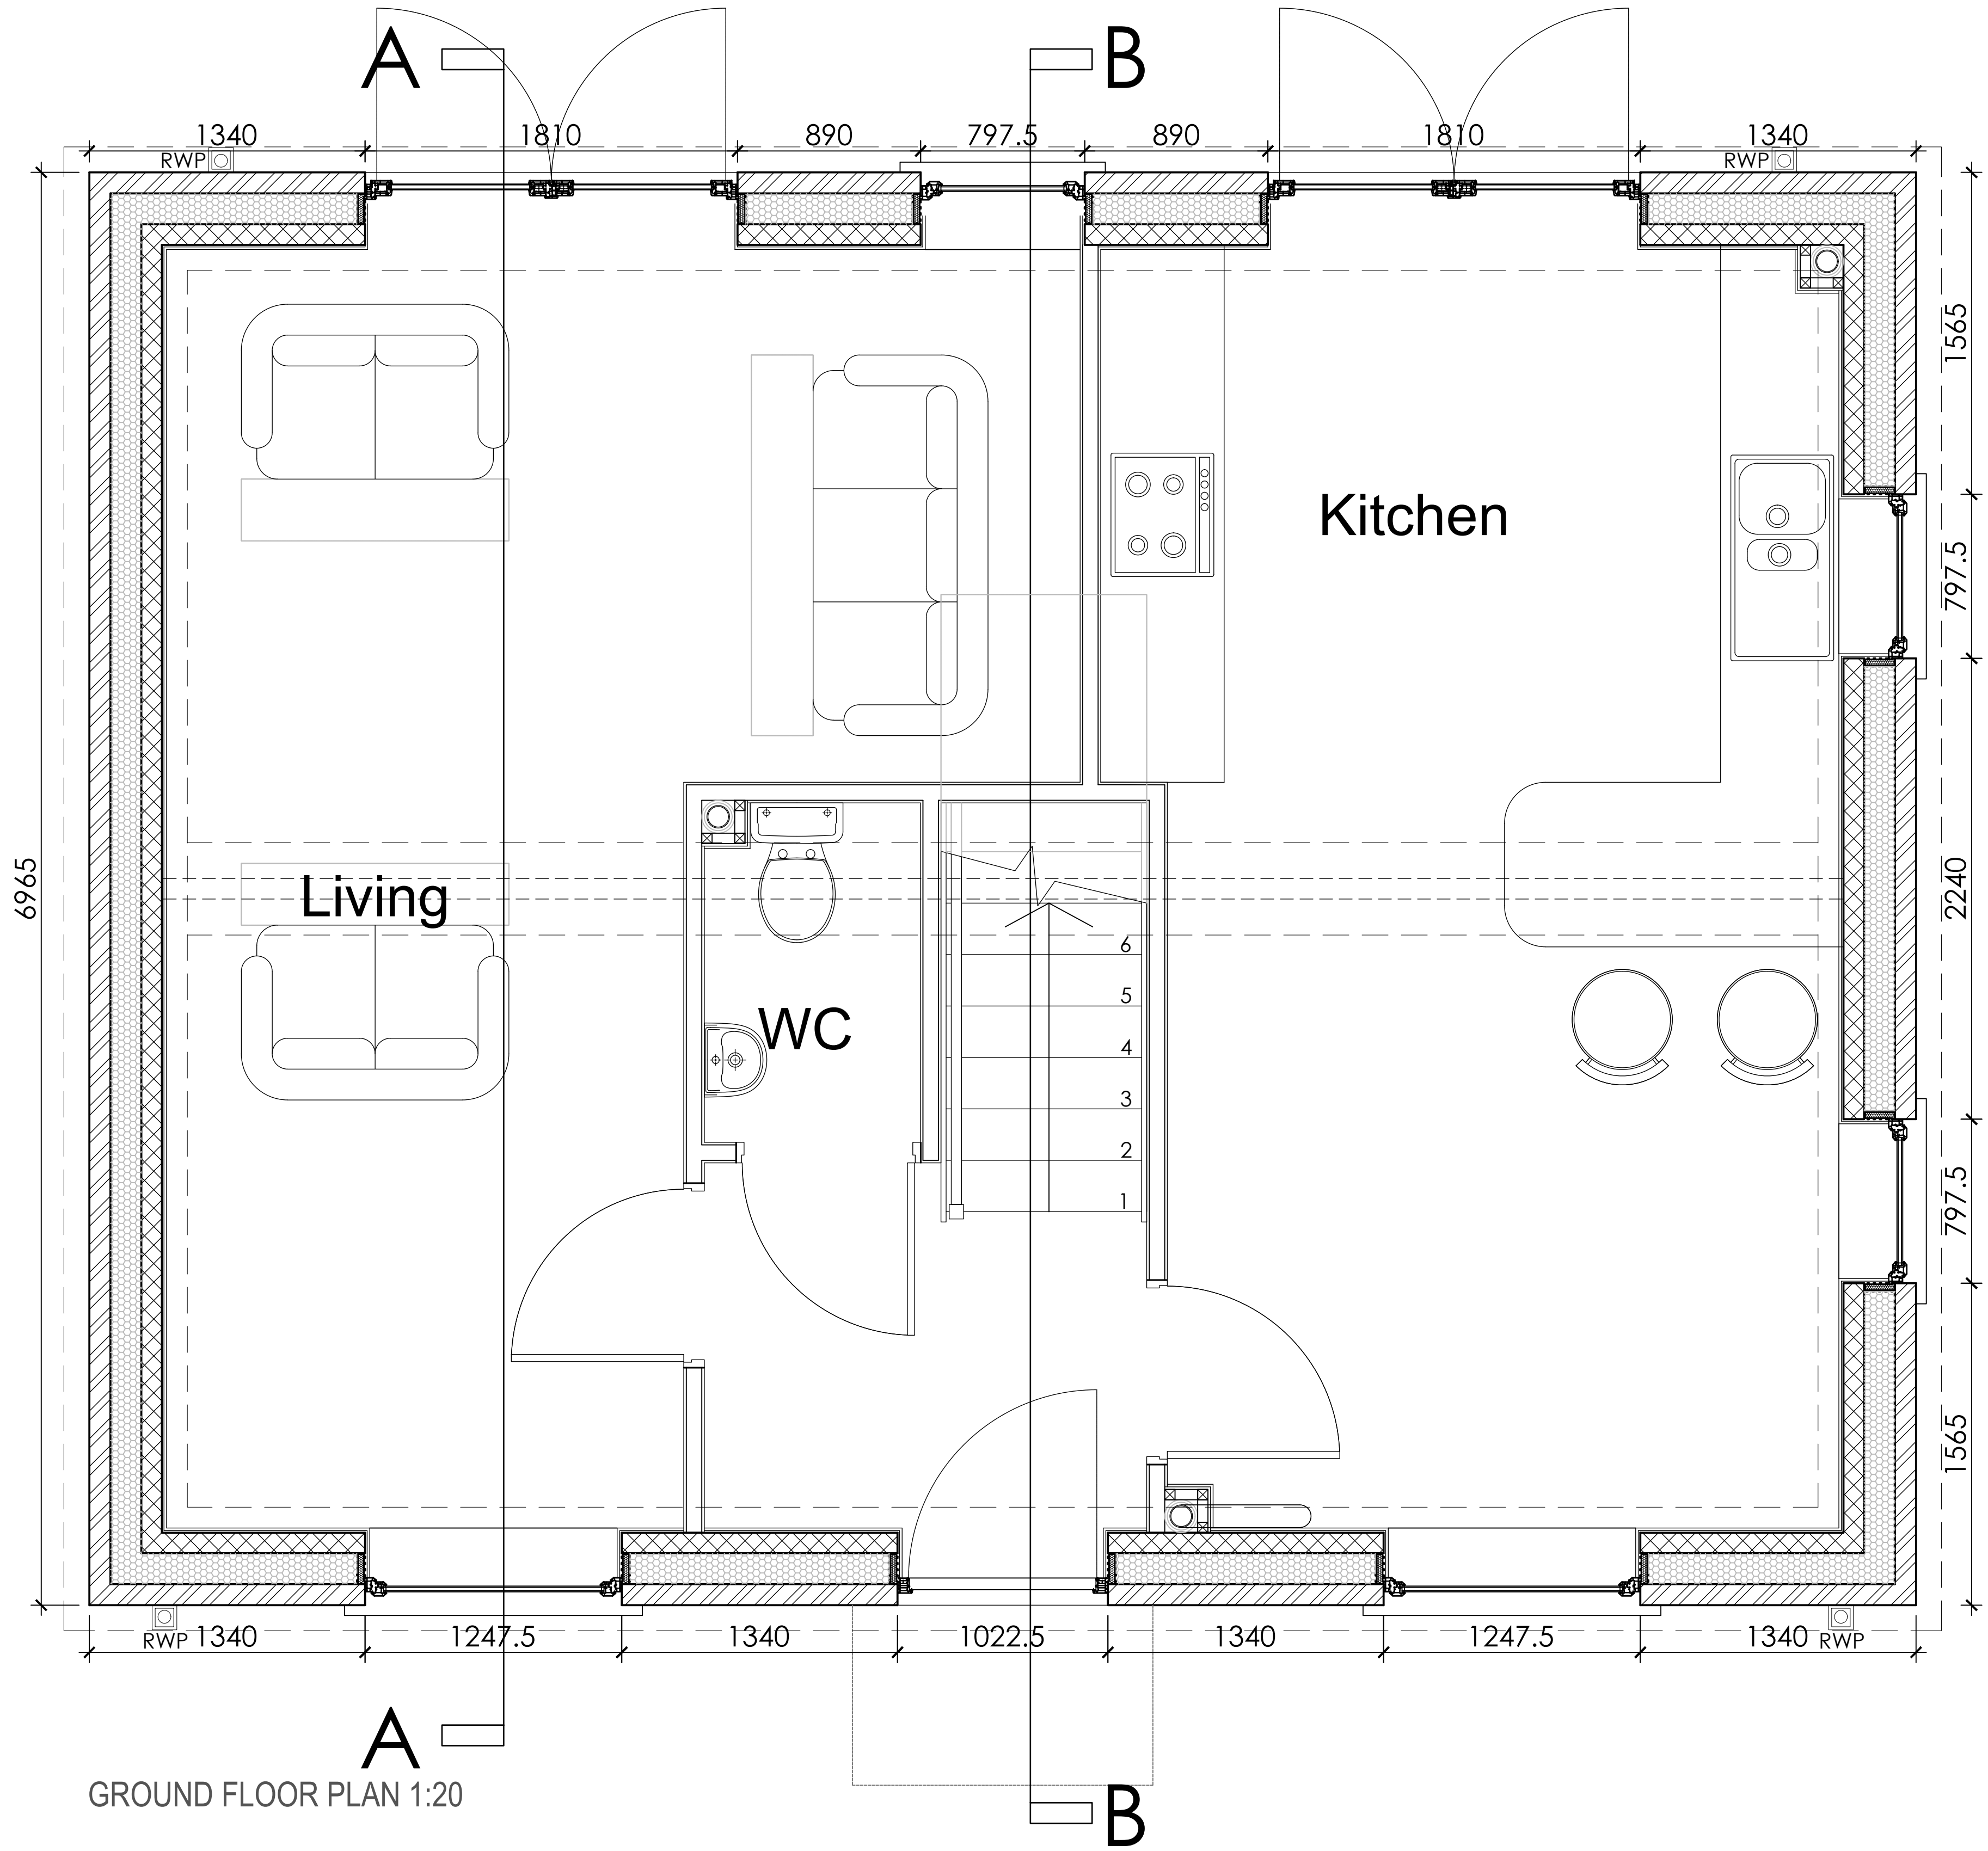

Hewitt&CarrArchitects

A: DaisyBank House | 17-19 Leek Road | Cheadle | ST10 1JE
T: 01538 756888
E: enquiries@hcarchitects.co.uk
W: www.hcarchitects.co.uk

Client
Paul Downward

Project
Former Lord Hill,
Market Drayton

Title
Ground Floor Plan as Proposed
Plot 2

Status
Building Regs

Date
July 2024

Scale @A1
1:20

Project No
01399

Drawing No.
AL(0)09

Drawn
SG

Checked

Rev
A

BUILDING REGS

File Ref: H&C 187