




SITE PLAN AS PROPOSED (1/100 @ A1)




CYCLE STORE

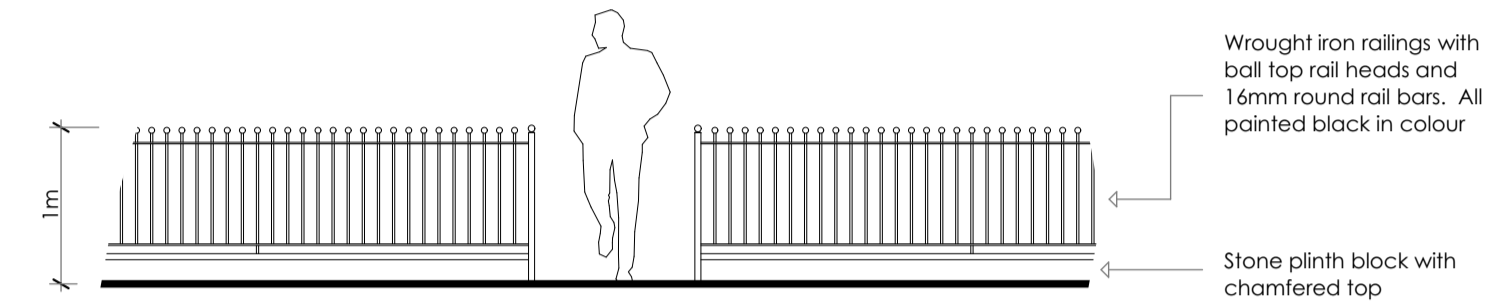

ELEVATION OF RAILINGS TO LEEK STREET FRONTAGES

TYPICAL LANDSCAPING DETAILS (1/50 @ A1)

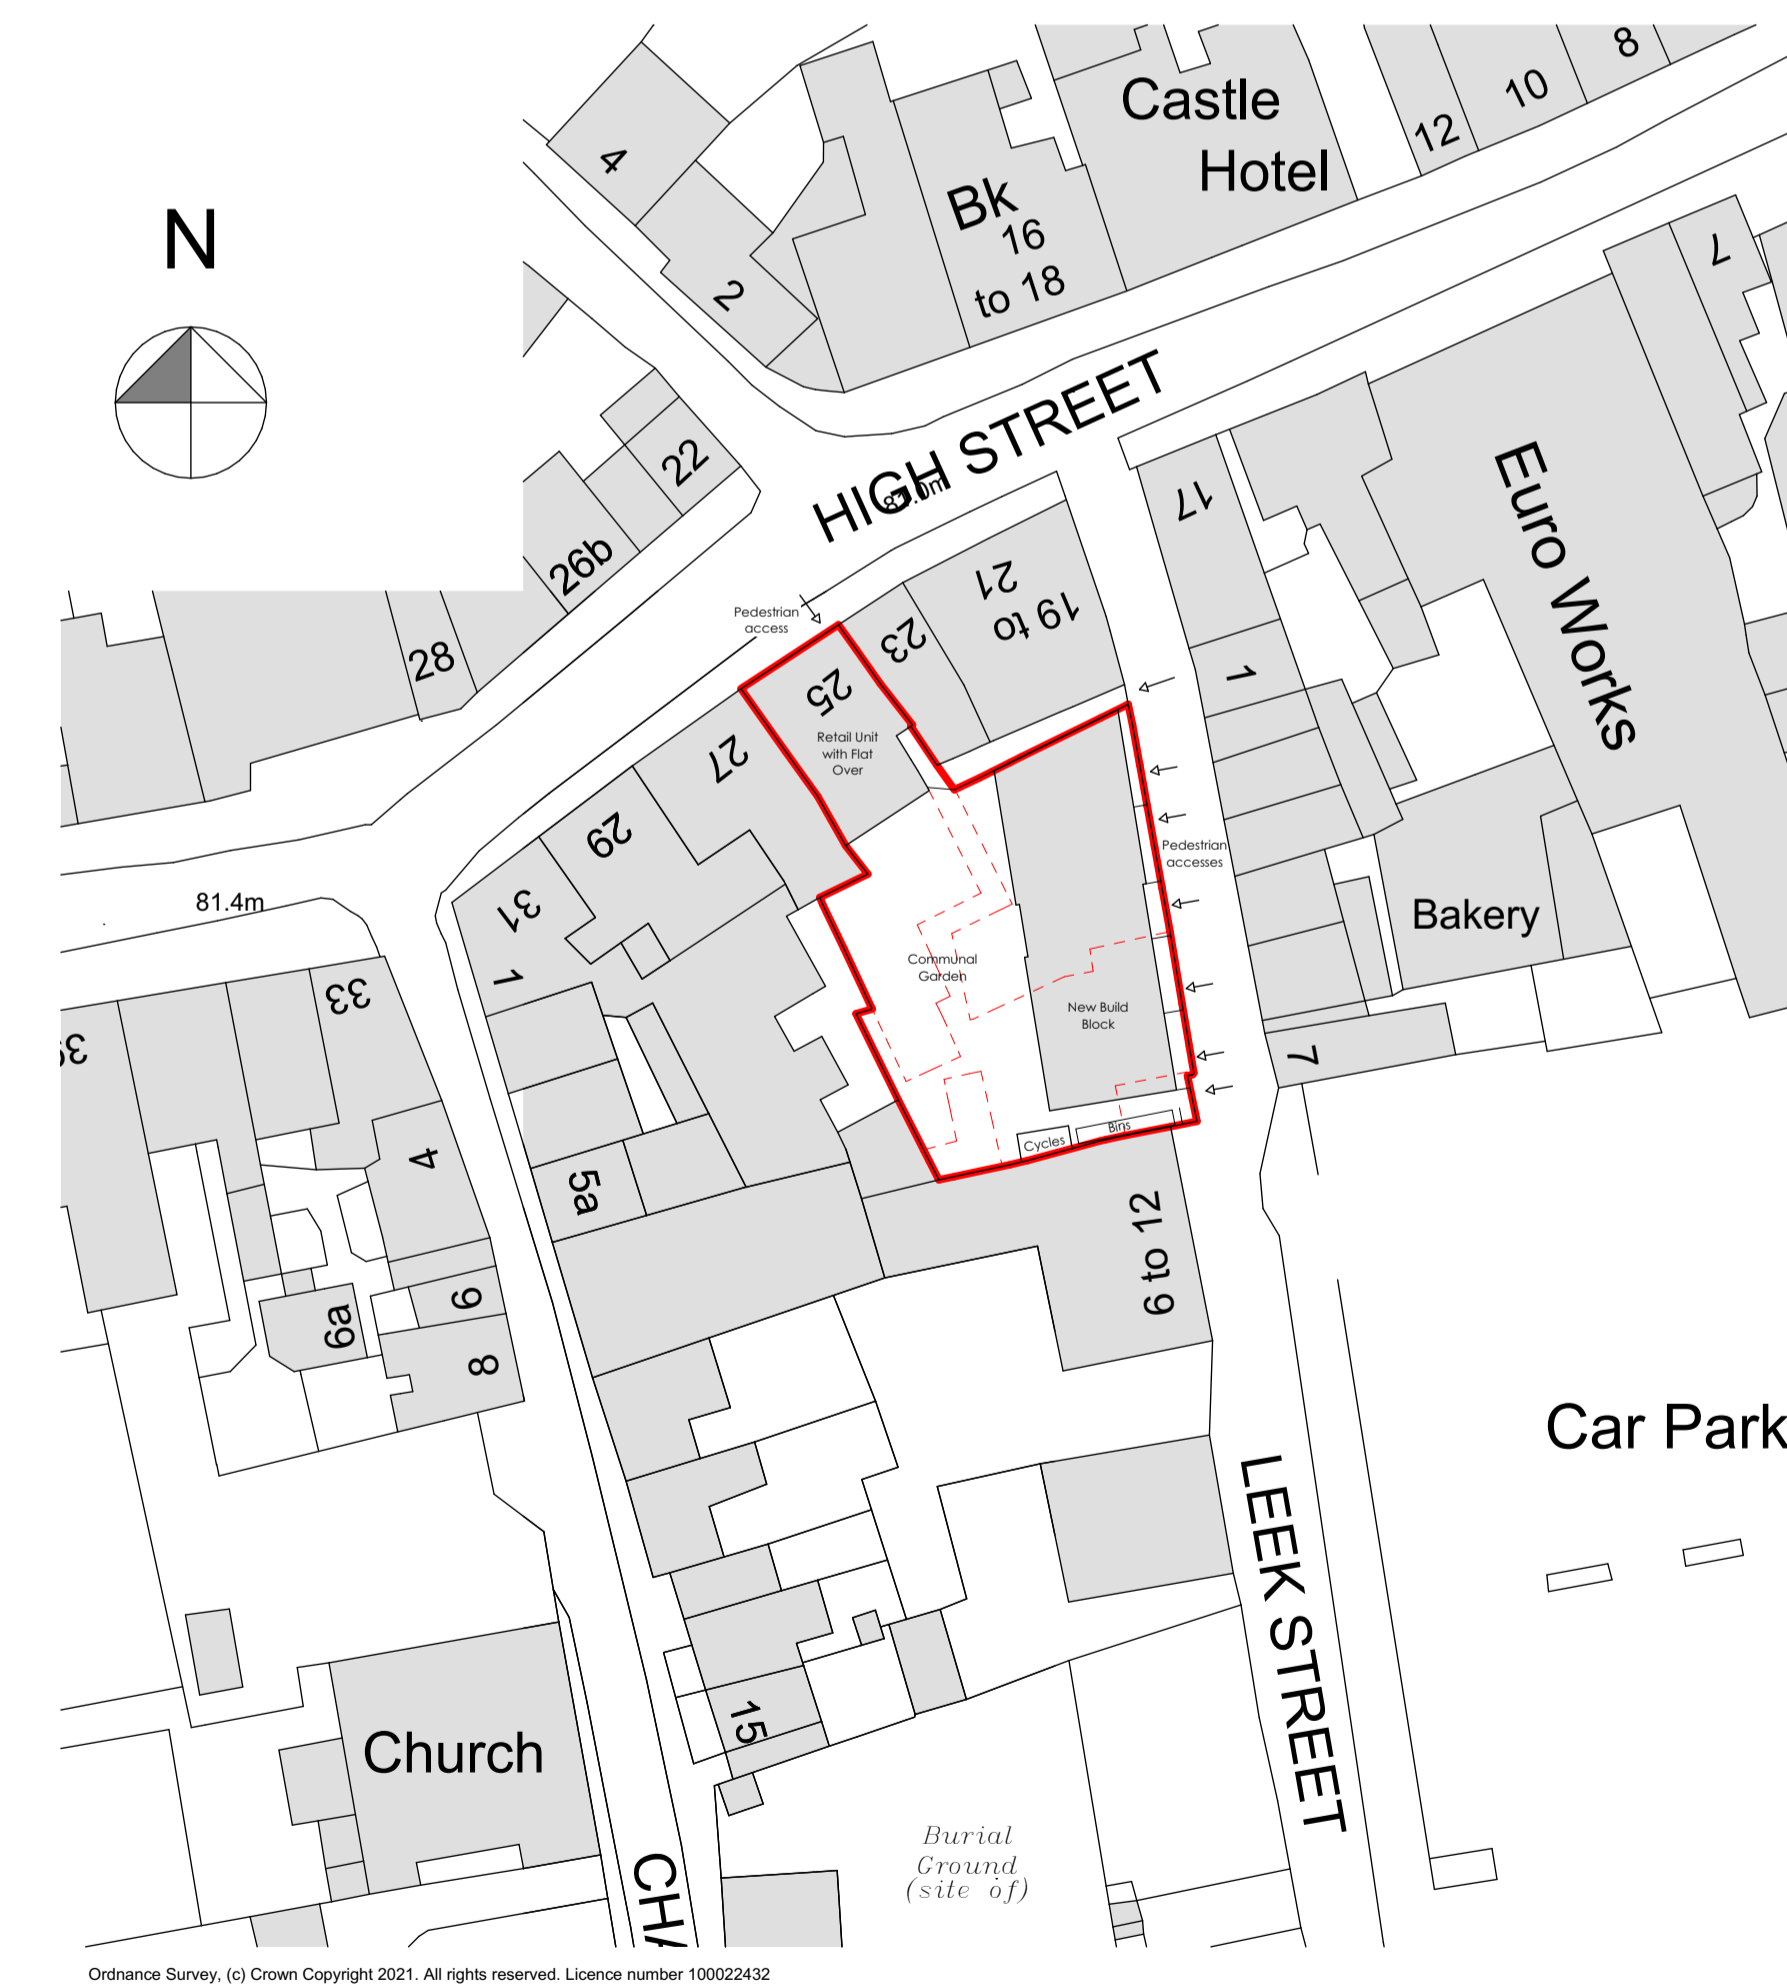

SITE PLAN AS PROPOSED (1/500 @ A1)

Notes

Rev B Amenity area increased following comments Feb 2023
of planning officer

Rev A Amendments for planning resubmission Dec 2022

Revision Description Date

BLEAZARD & GALLETTA LLP
PLANNING CONSULTANTS

Maypole Court, 2 High Street, Wem, Shropshire, SY4 5AA

Telephone: 01909 235 303 Fax: 01909 235 344

E-mail: info@bleazardandgalletta.co.uk

Web: www.bleazardandgalletta.co.uk

Project Location

**The Old Post Office,
25 High Street, Wem, SY4 5DG**

Project Description

Redevelopment of Site

Client

Mr G Lewis, N Rutter & J Page.

Drawing

Site Plans As Proposed

Scale 1:100, 1:500, 1:50 @ A1 Date Oct 2021

Drawing Number

2067 D 203B

THE COPYRIGHT OF THIS DRAWING IS VESTED IN BLEAZARD AND GALLETTA LLP AND CANNOT BE COPIED OR REPRODUCED IN WHOLE OR IN PART WITHOUT THEIR WRITTEN CONSENT. DO NOT SCALE FROM THIS DRAWING. REPORT ANY ERRORS IMMEDIATELY.