



WINDOW & DOOR SCHEDULE
 All measurements to be taken on site, and not from these drawings.
 These dimensions are for pricing purposes.
 New internal doors painted, vertical boarded doors.
 New windows and doors to be painted timber to match existing.


DC.01: 838 x 1991 — solid
 DC.02: 838 x 1991 — solid, with privacy lock
 WC.01: 600 x 600 — top hung, obscured glass
 WC.02: 1200 x 1200 — side hung
 WC.03: 1200 x 1200 — side hung
 WC.04: 1200 x 1200 — side hung
 WC.05: 1100 x 600 — fixed casement
 ED.01: 1000 x 2100 — four-pannelled door, partially glazed
 V.01—06: 550 x1180 — centre pivot
 Background ventilation required to all new rooms.

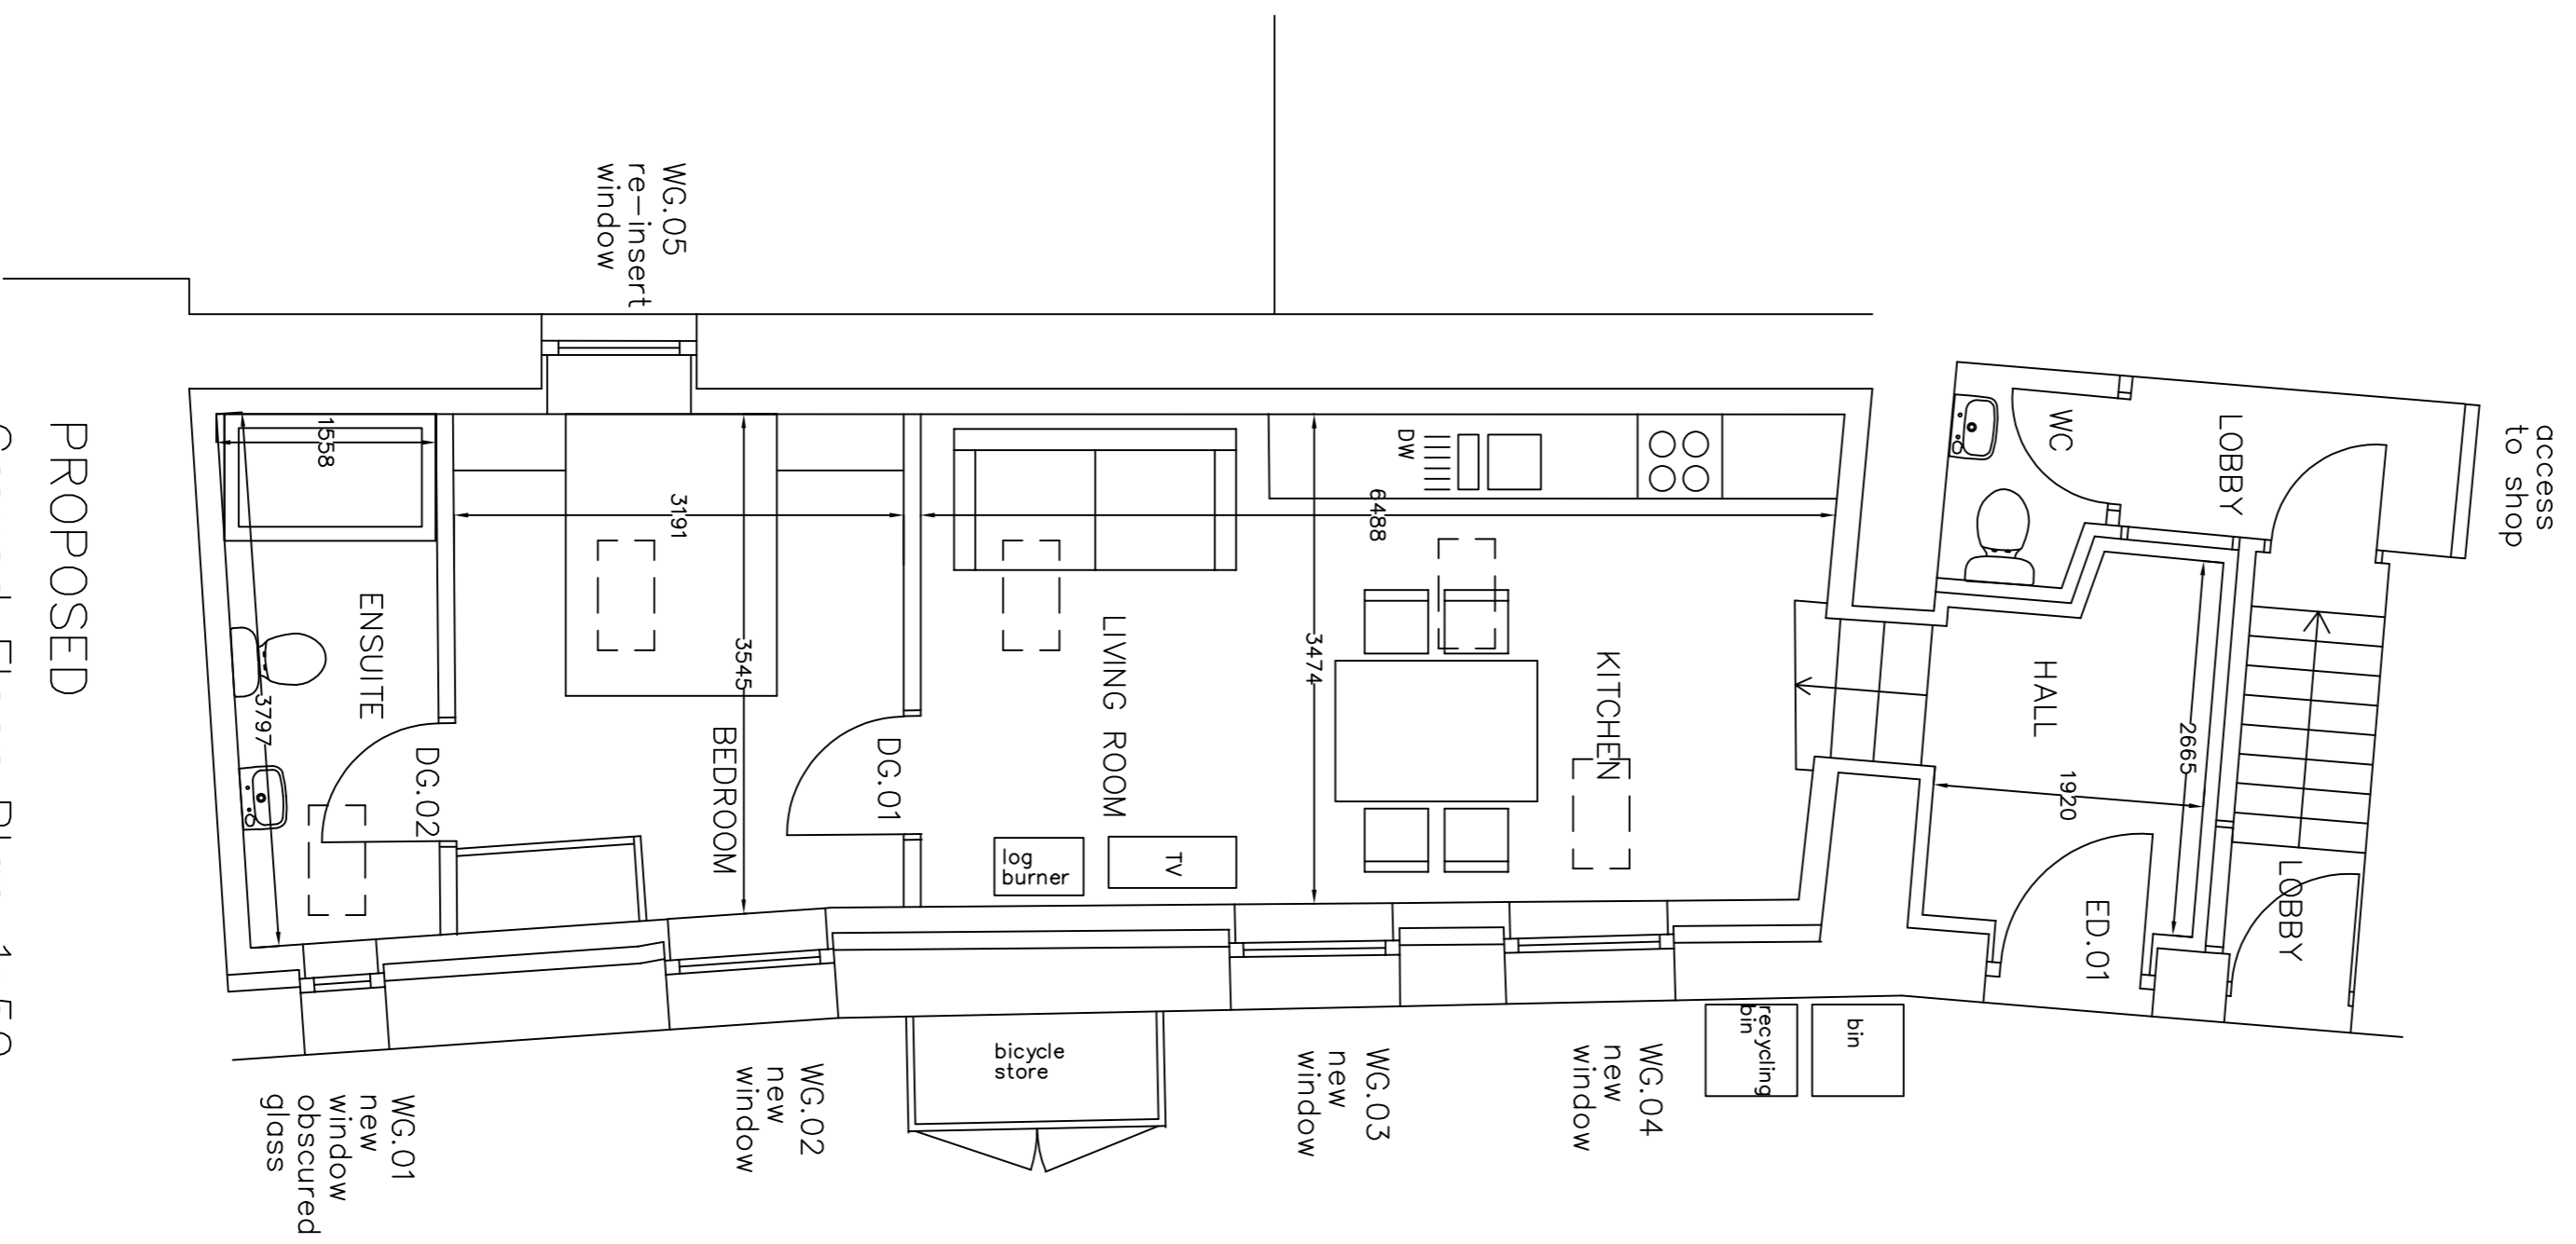


PROPOSED
 Ground Floor Plan 1:50
 Internal Floor Area 45.7m2

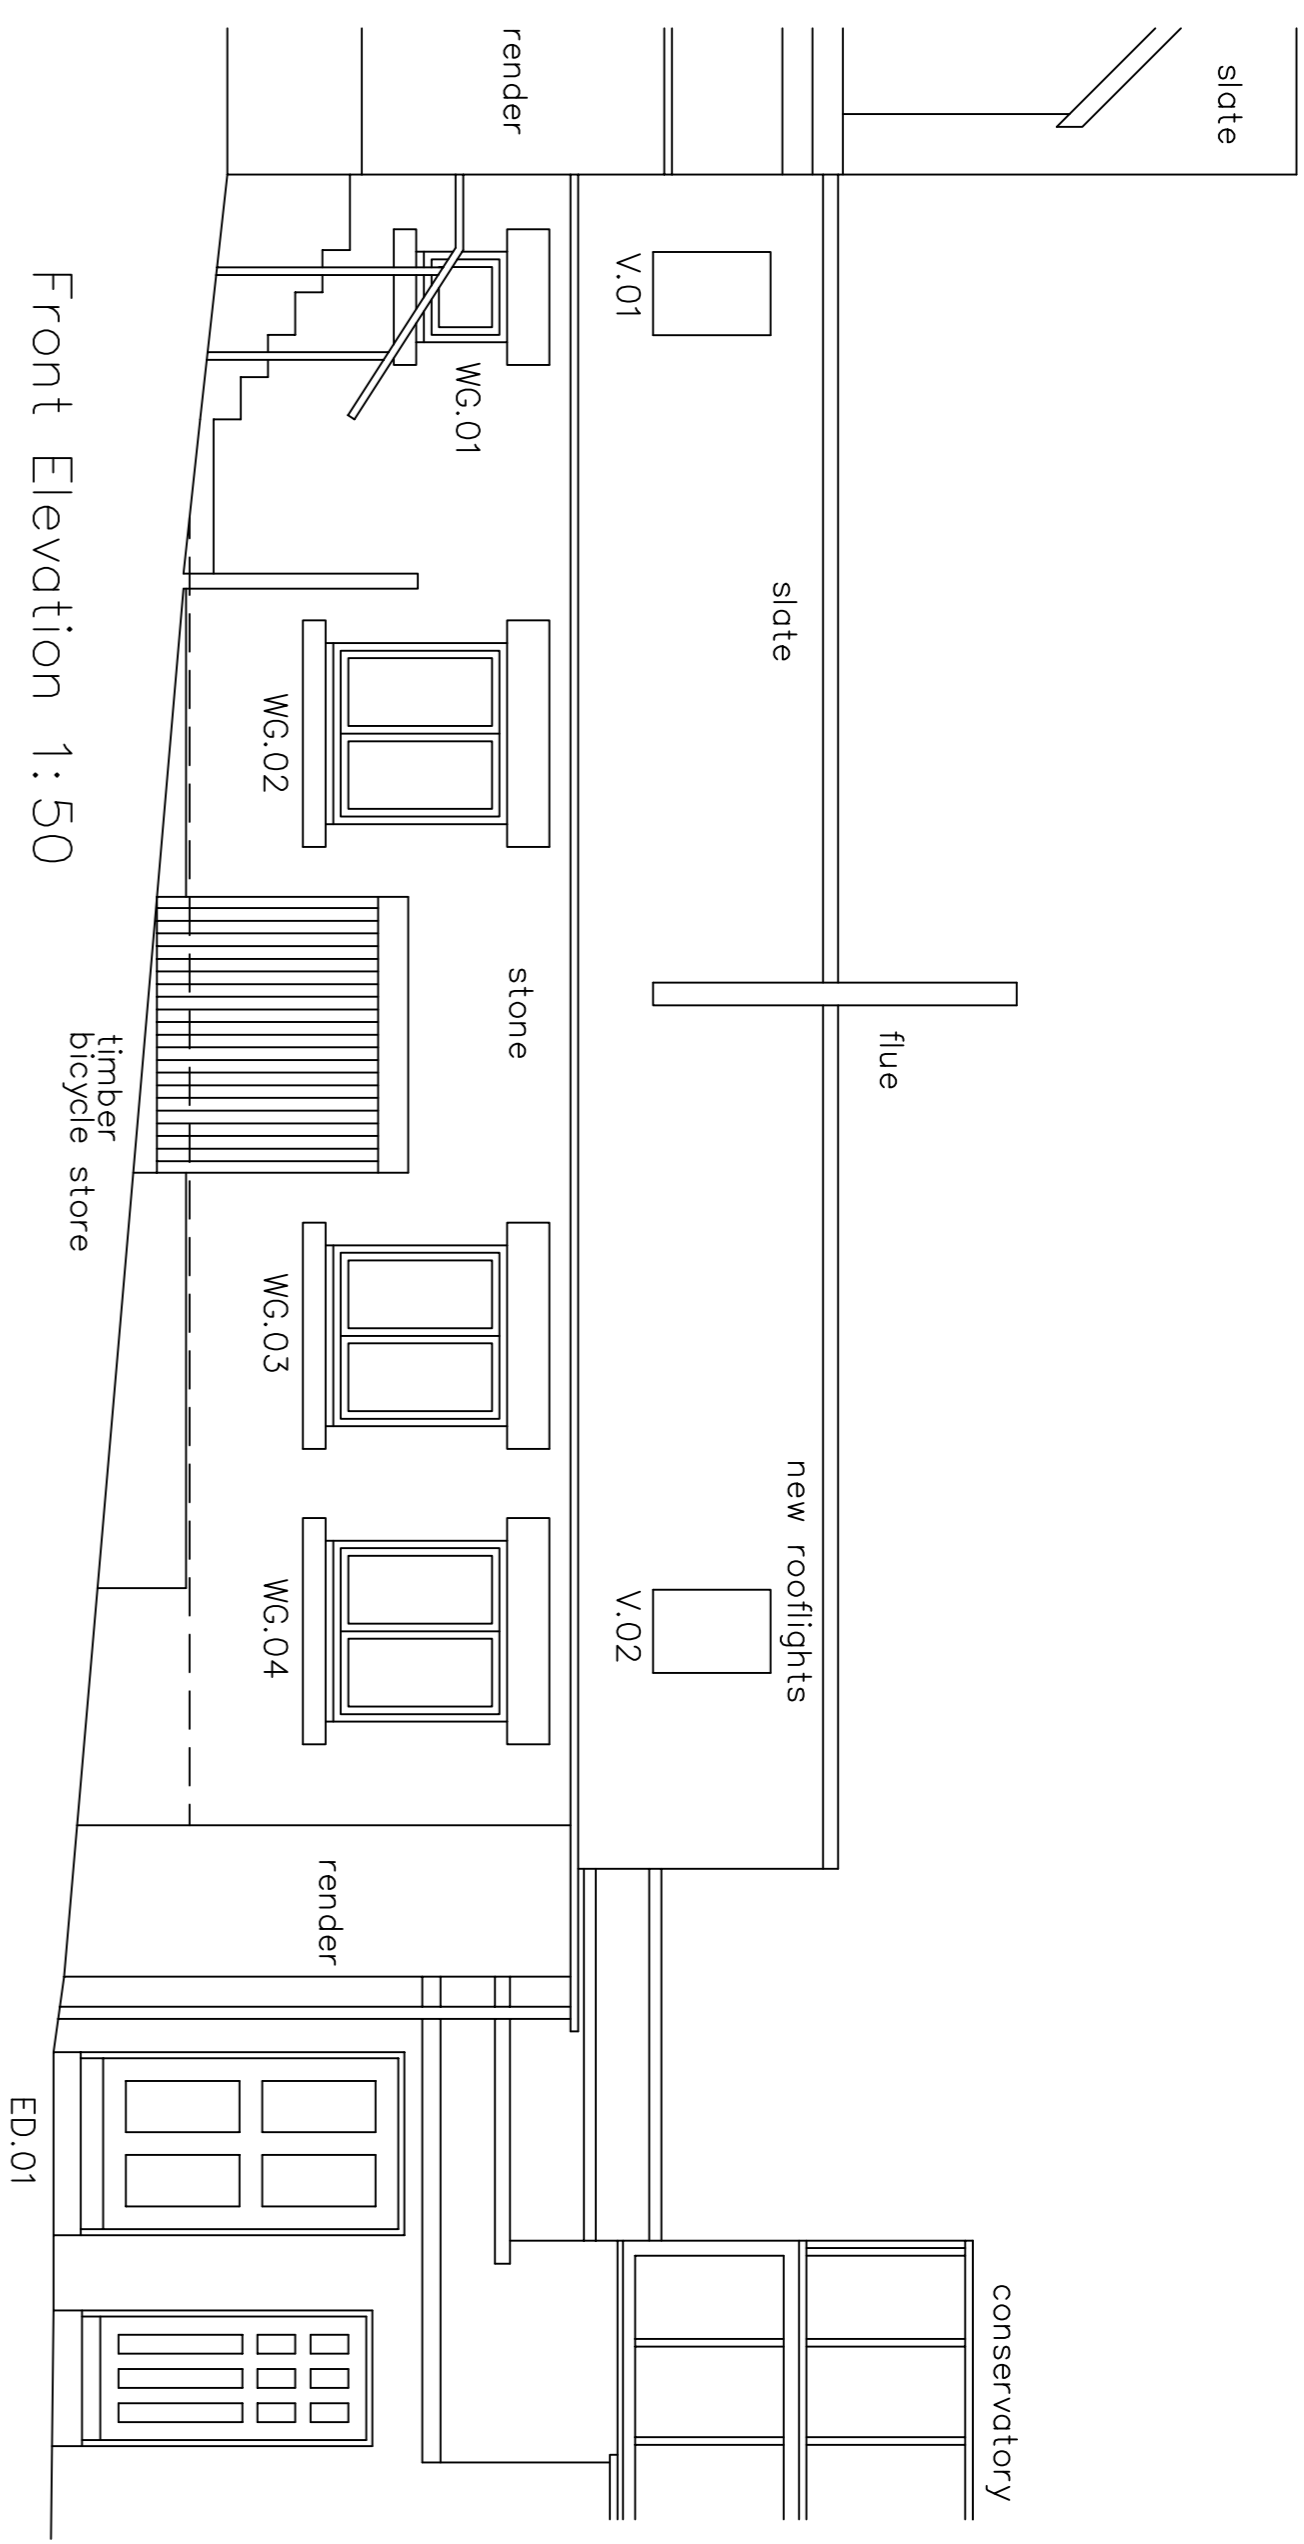

Front Elevation 1:50

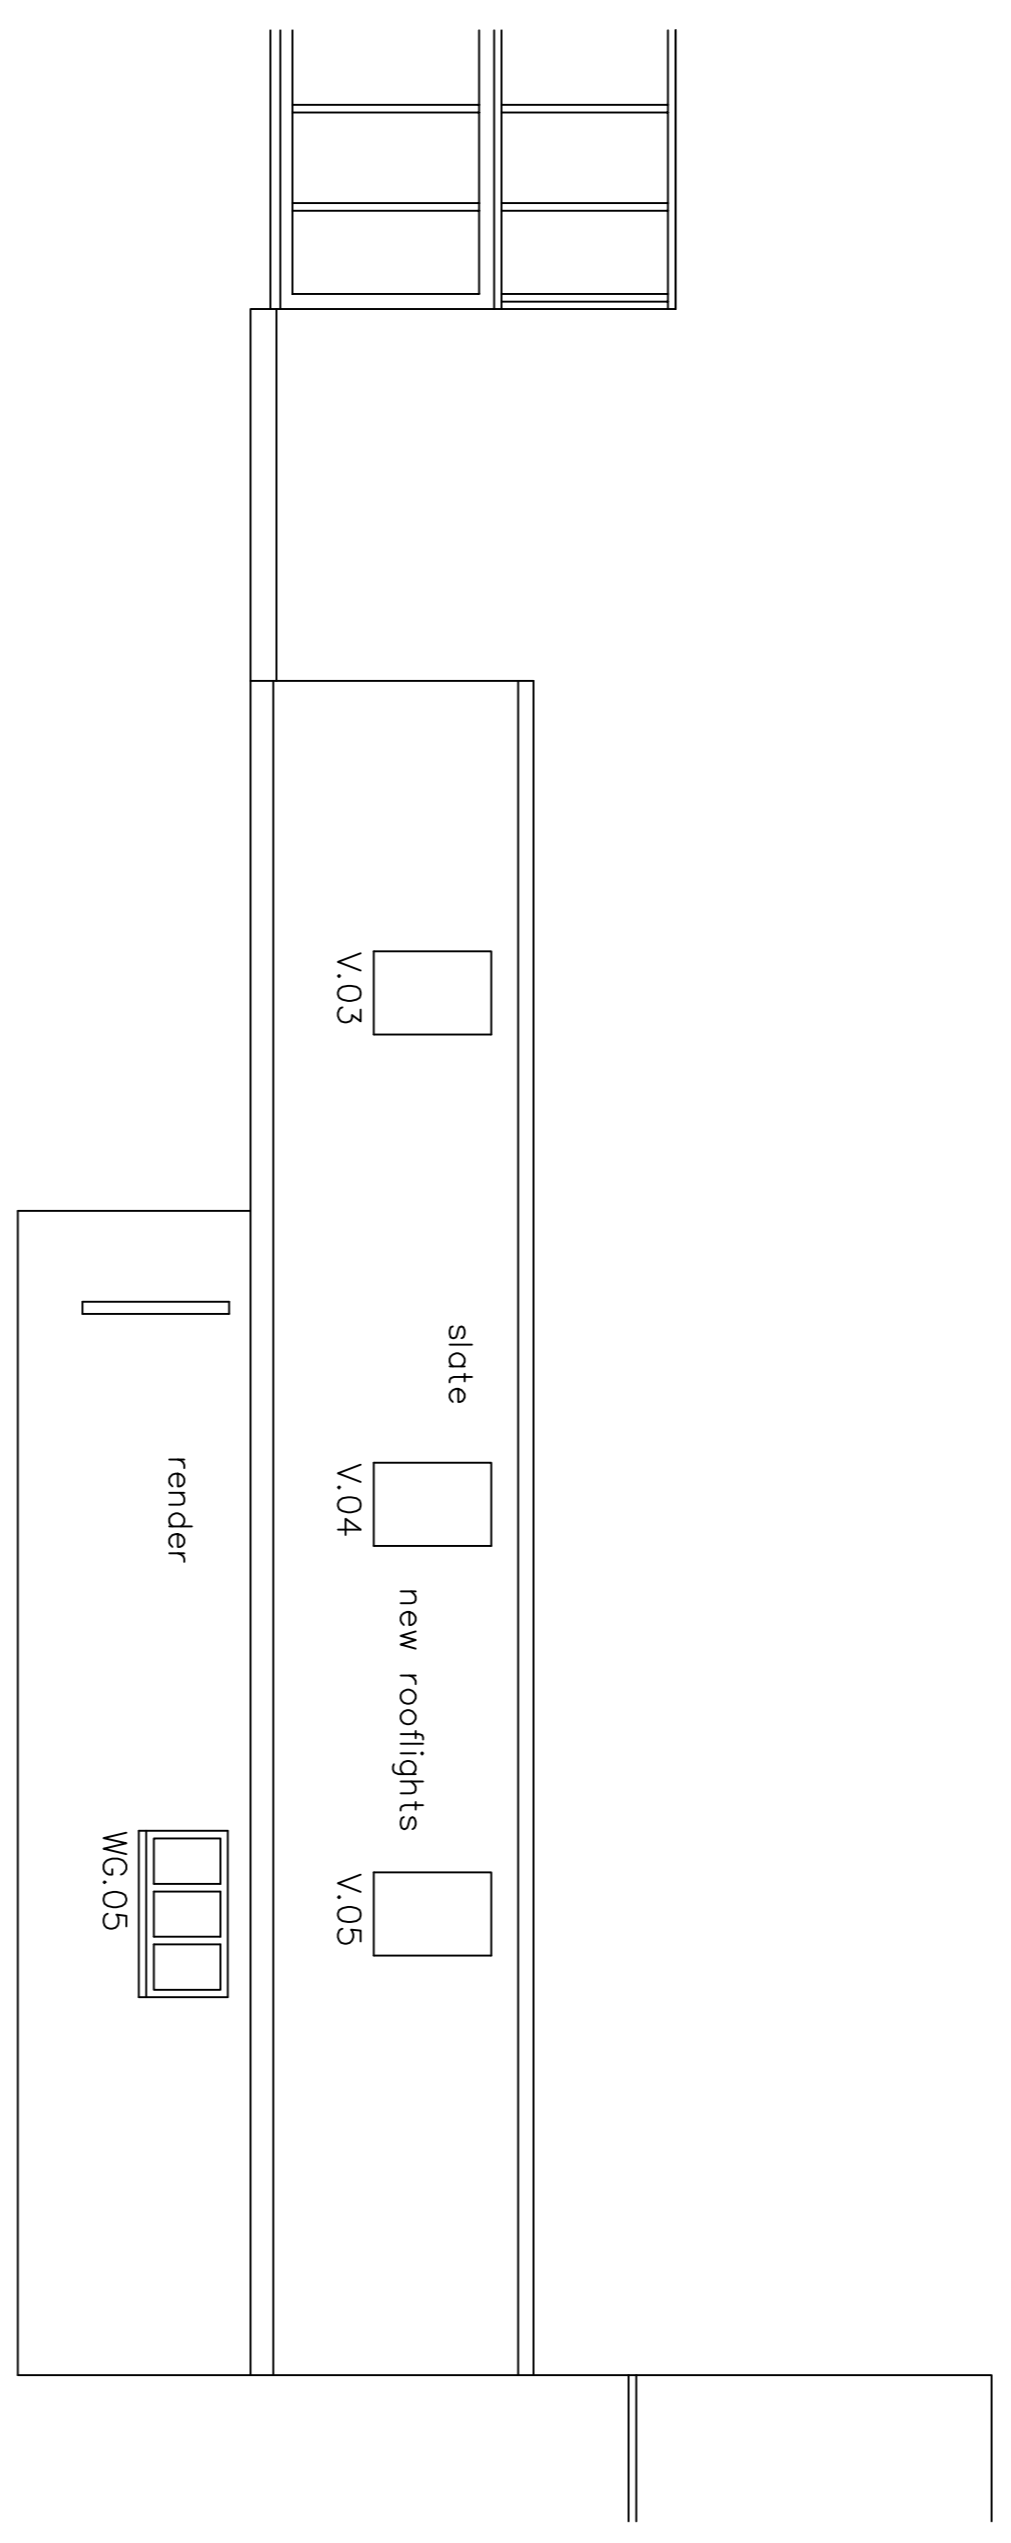

Rear Elevation 1:50

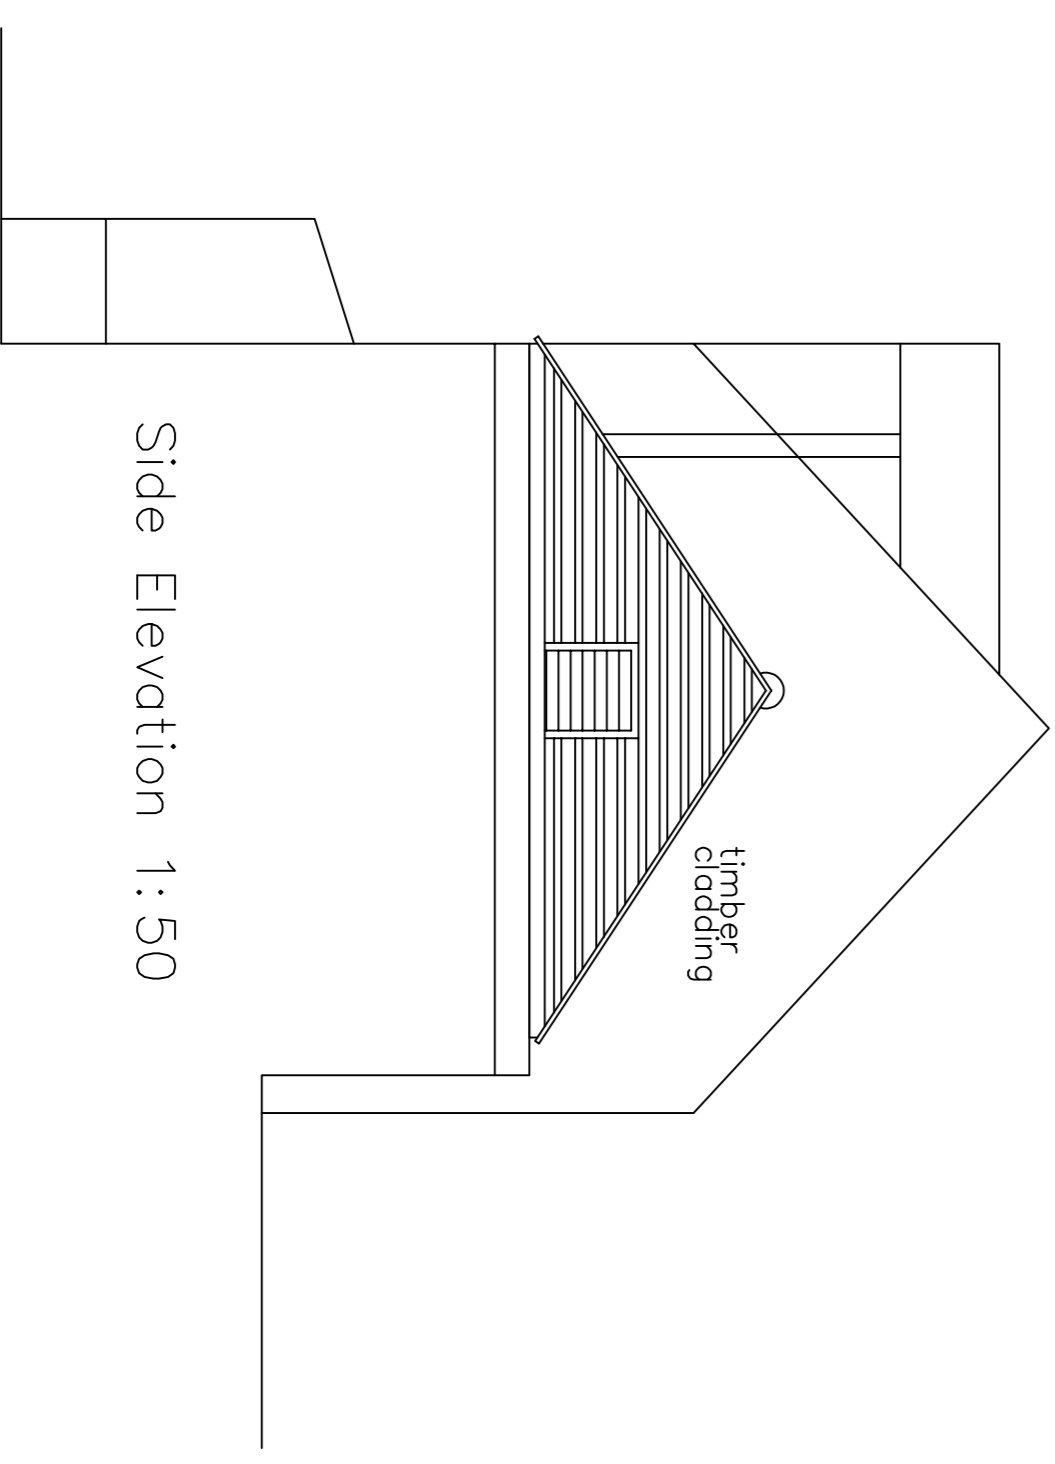

Side Elevation 1:50



Block Plan 1:100

© ARCHITECT'S COPYRIGHT RETAINED

Revision	Amendments	Date
A	Highways Amendments Drawing Created	10/21 07/21

Client
Mr. R Colling
 Project
**Coquetdale House
 Rothbury**

Drawing
Proposed Plans and Elevations

Project No.	Drawing No.	Scale
CCH	201	1:50 1:100

Ninette Edwards Architect

12 ALNSIDE
 WHITTINGHAM
 NORTHUMBERLAND
 NE66 4SJ
 TEL: 01665 574733
 ninette@alnsidesocieties.co.uk