




# FLOOR PLANS


 Aspen Woolf

# HINDLE HOUSE


NOTTINGHAM

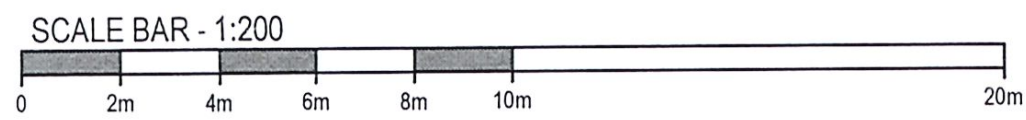


# GROUND FLOOR

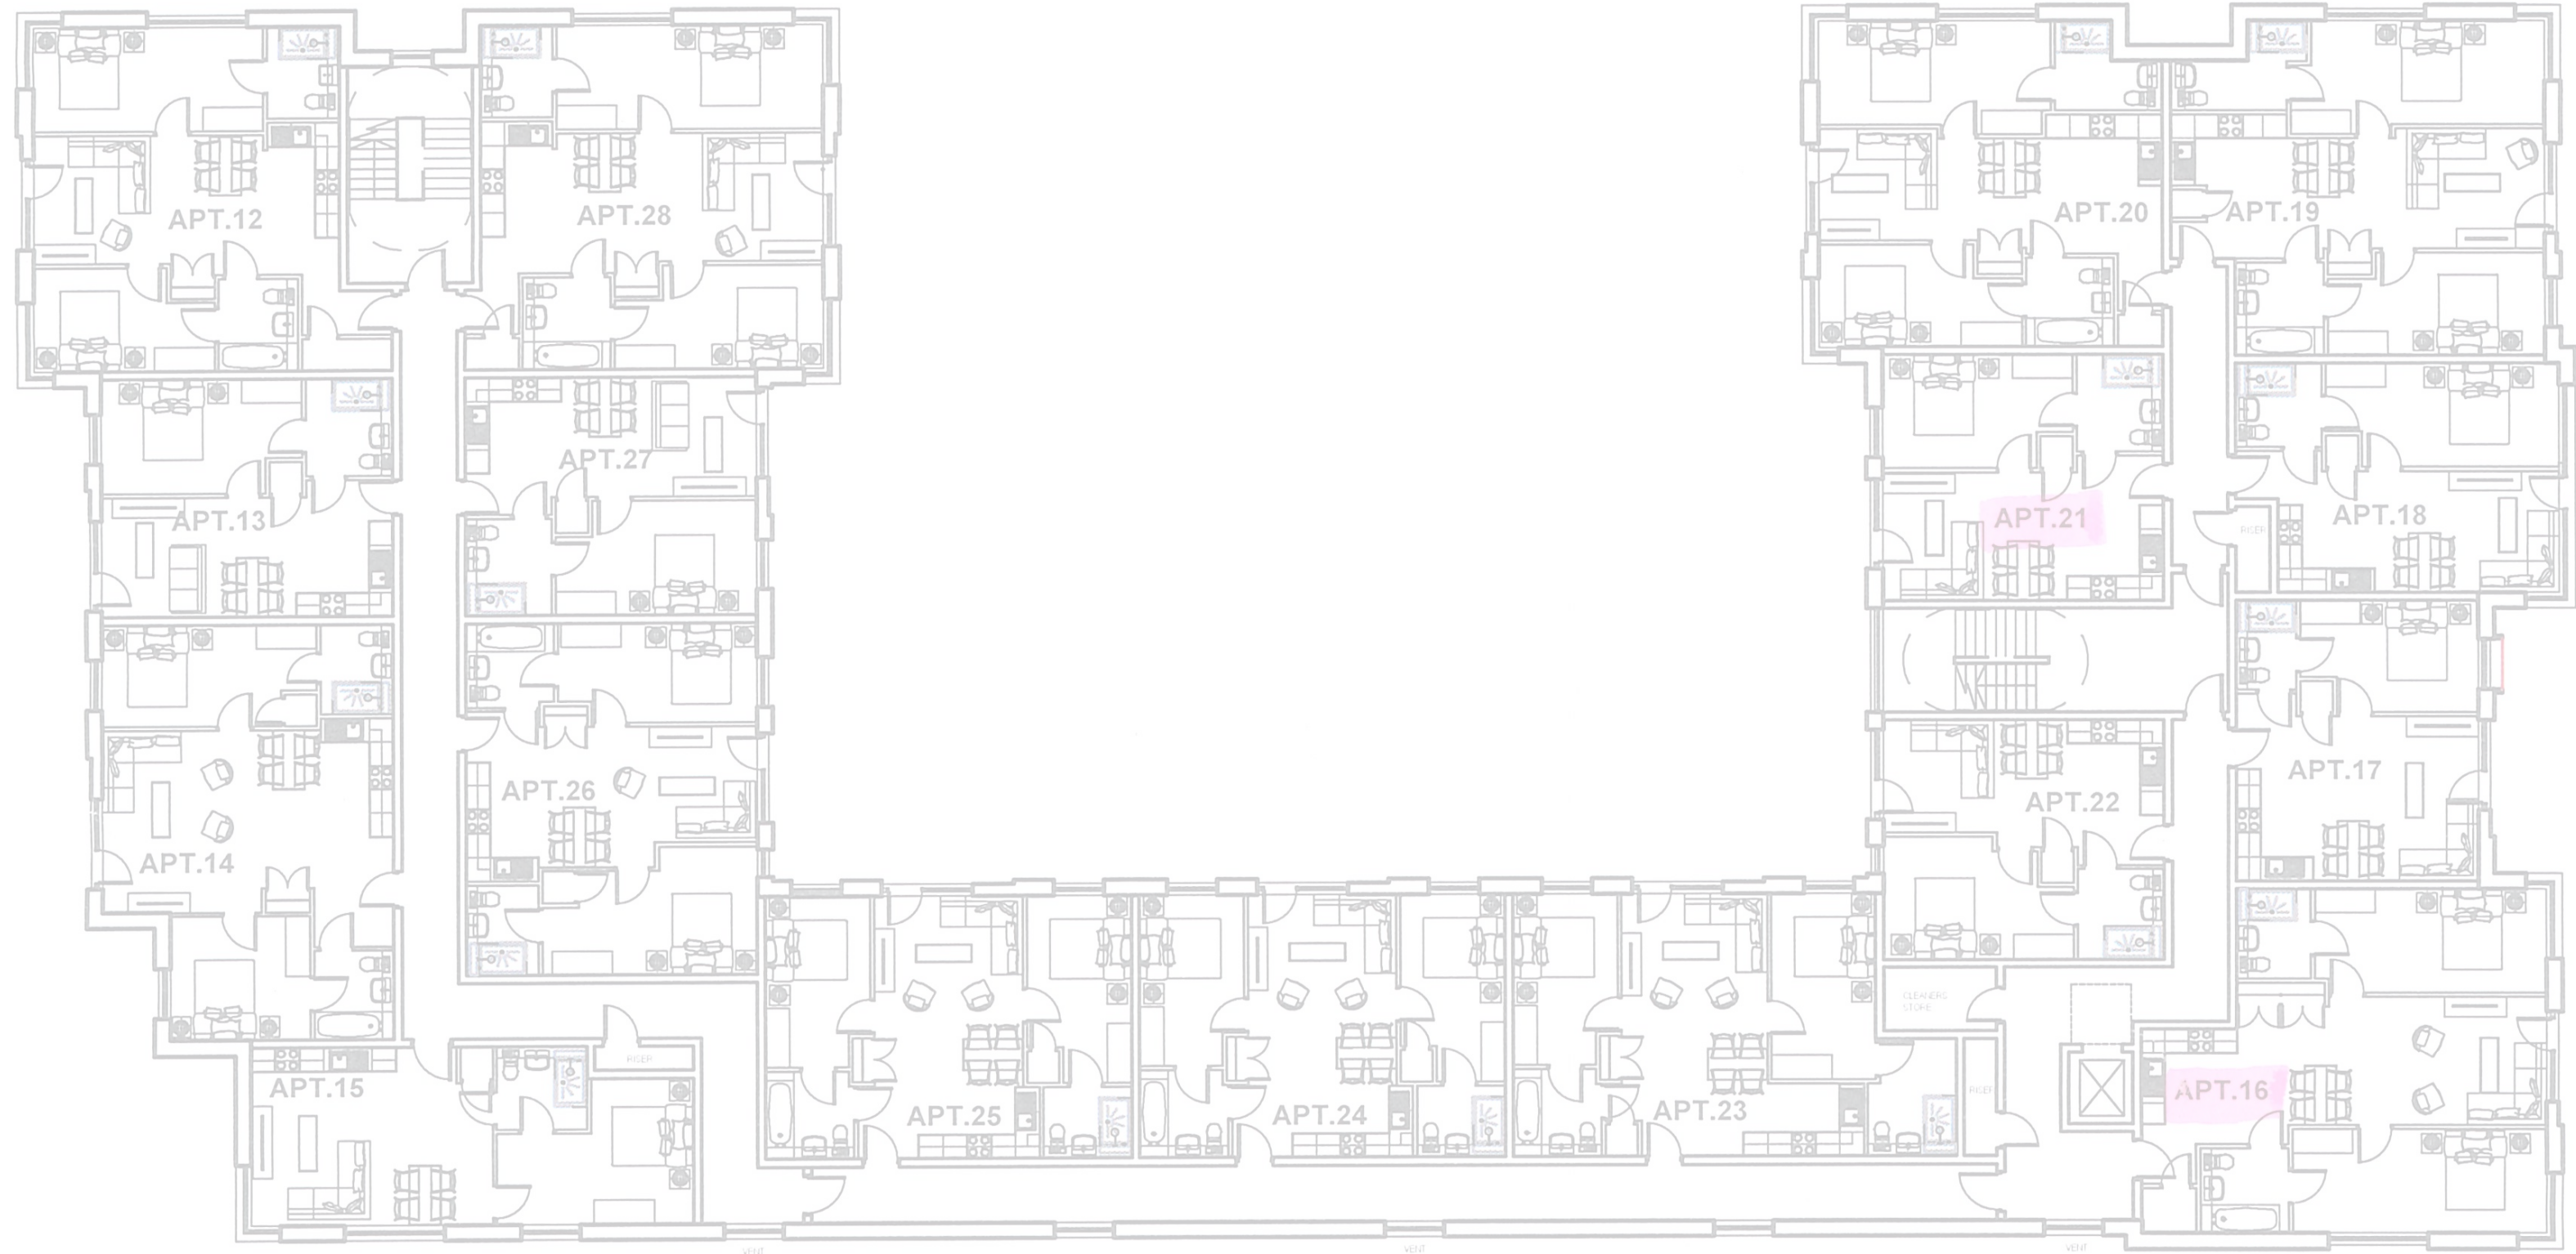

SCALE BAR - 1:200

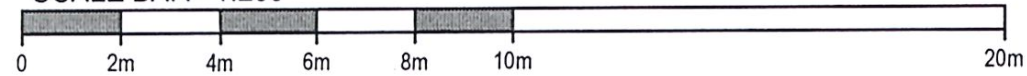



# FIRST FLOOR

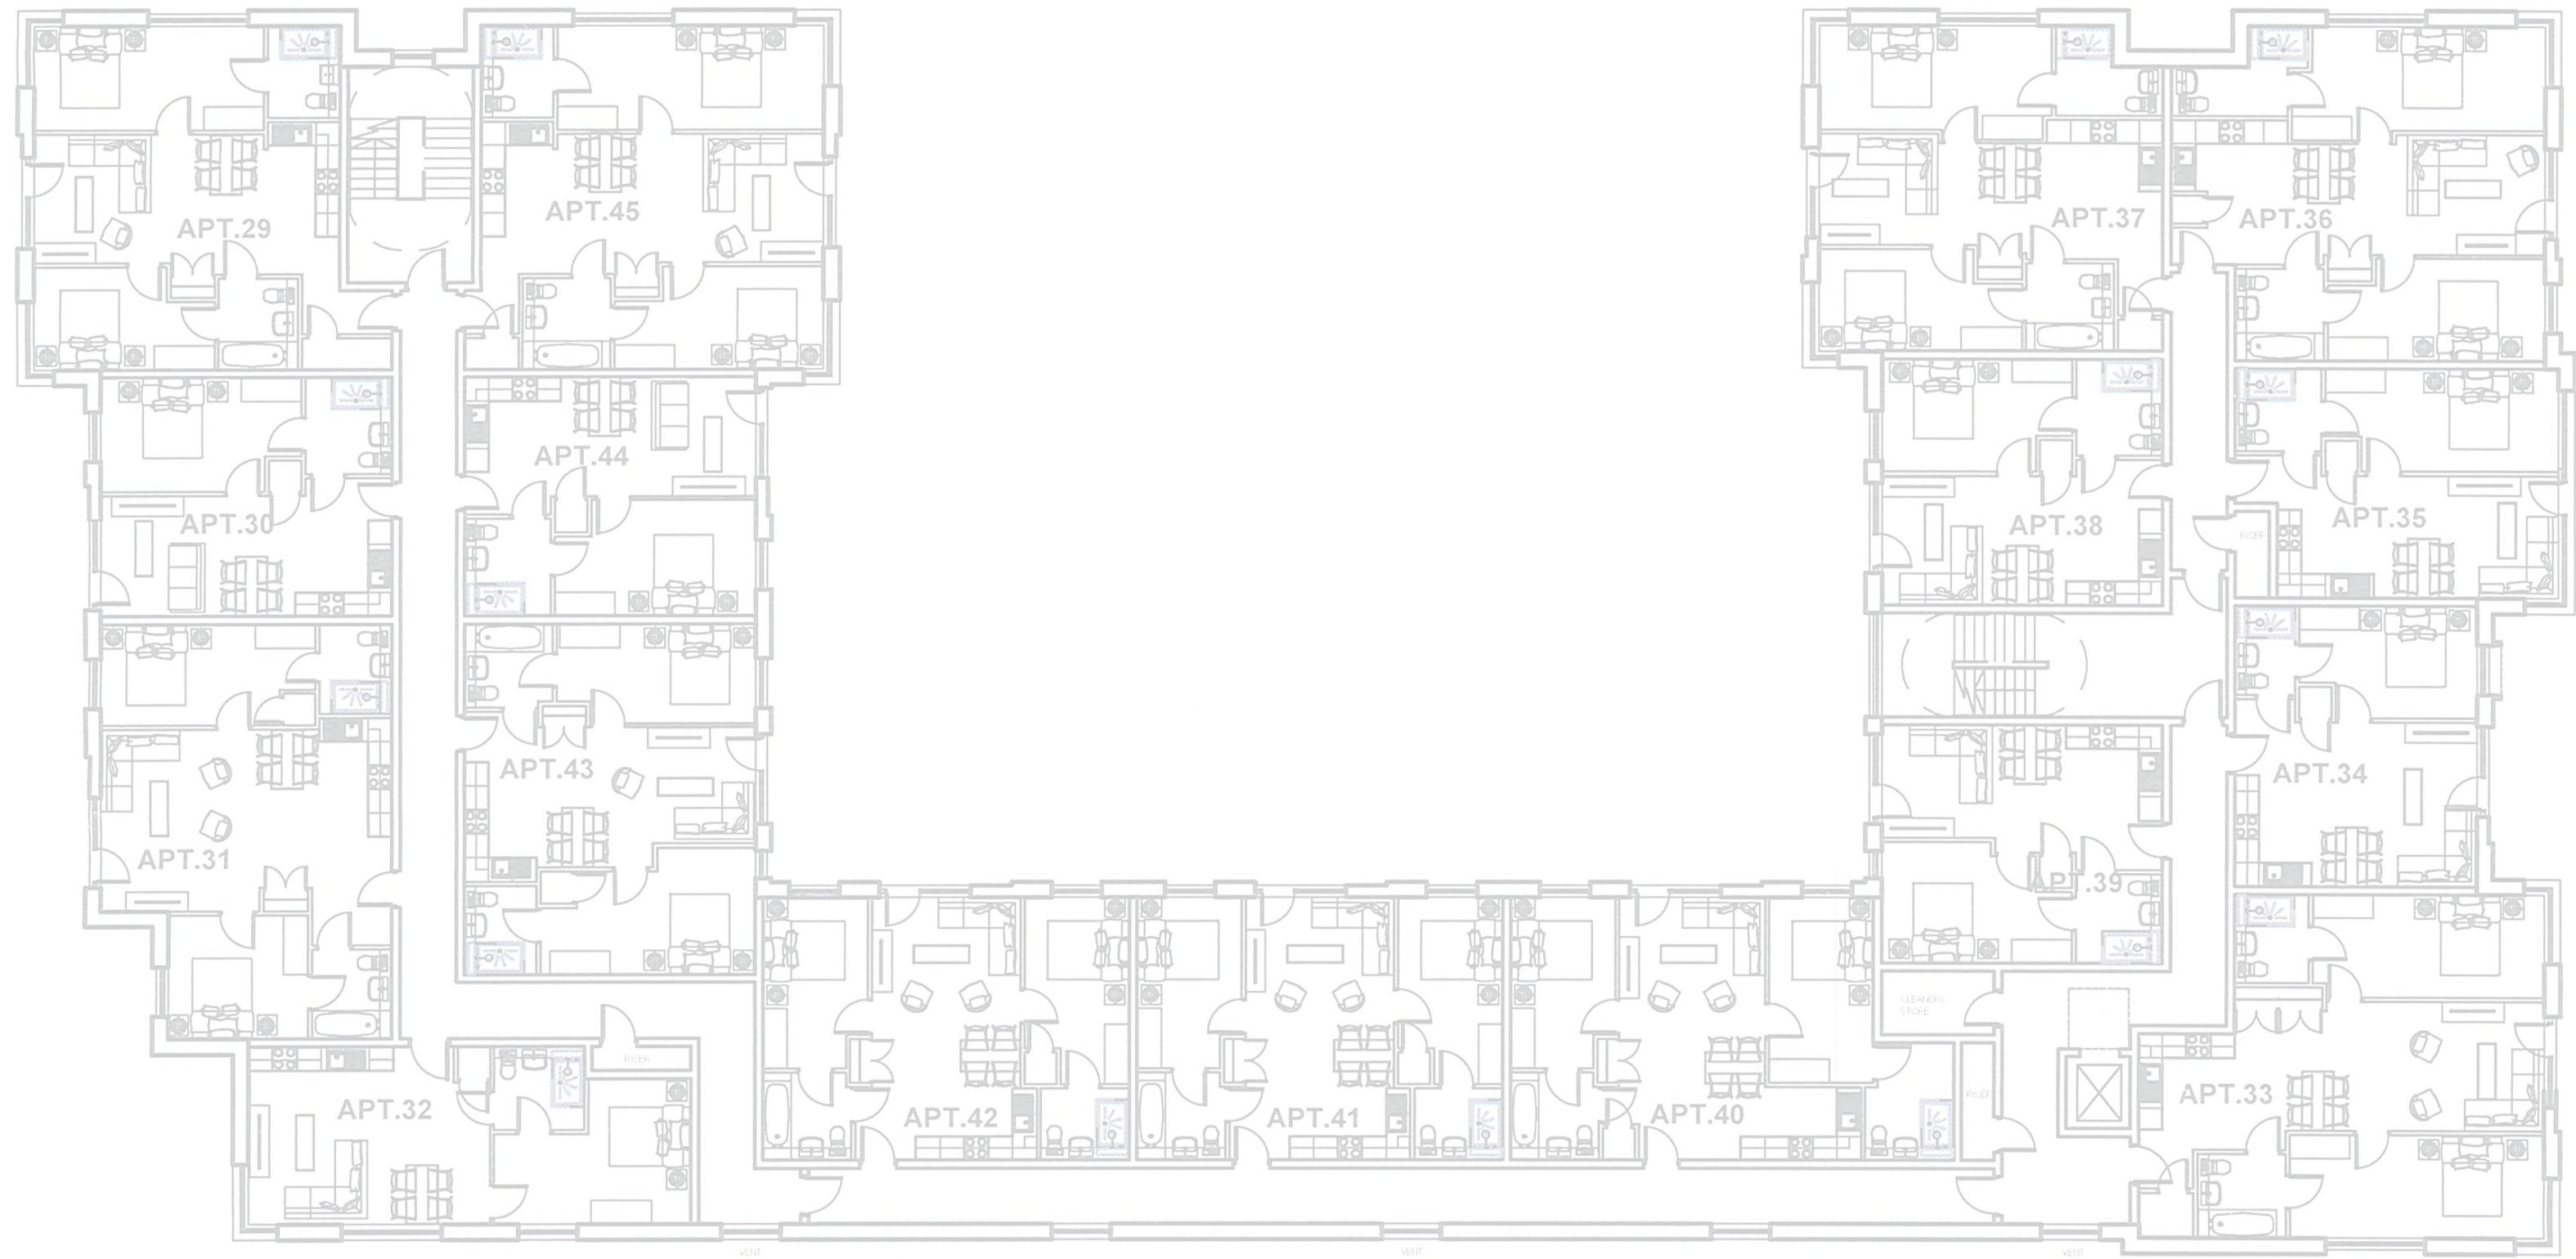


# SECOND FLOOR

SCALE BAR - 1:200

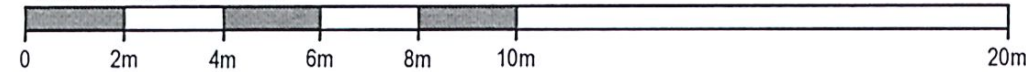

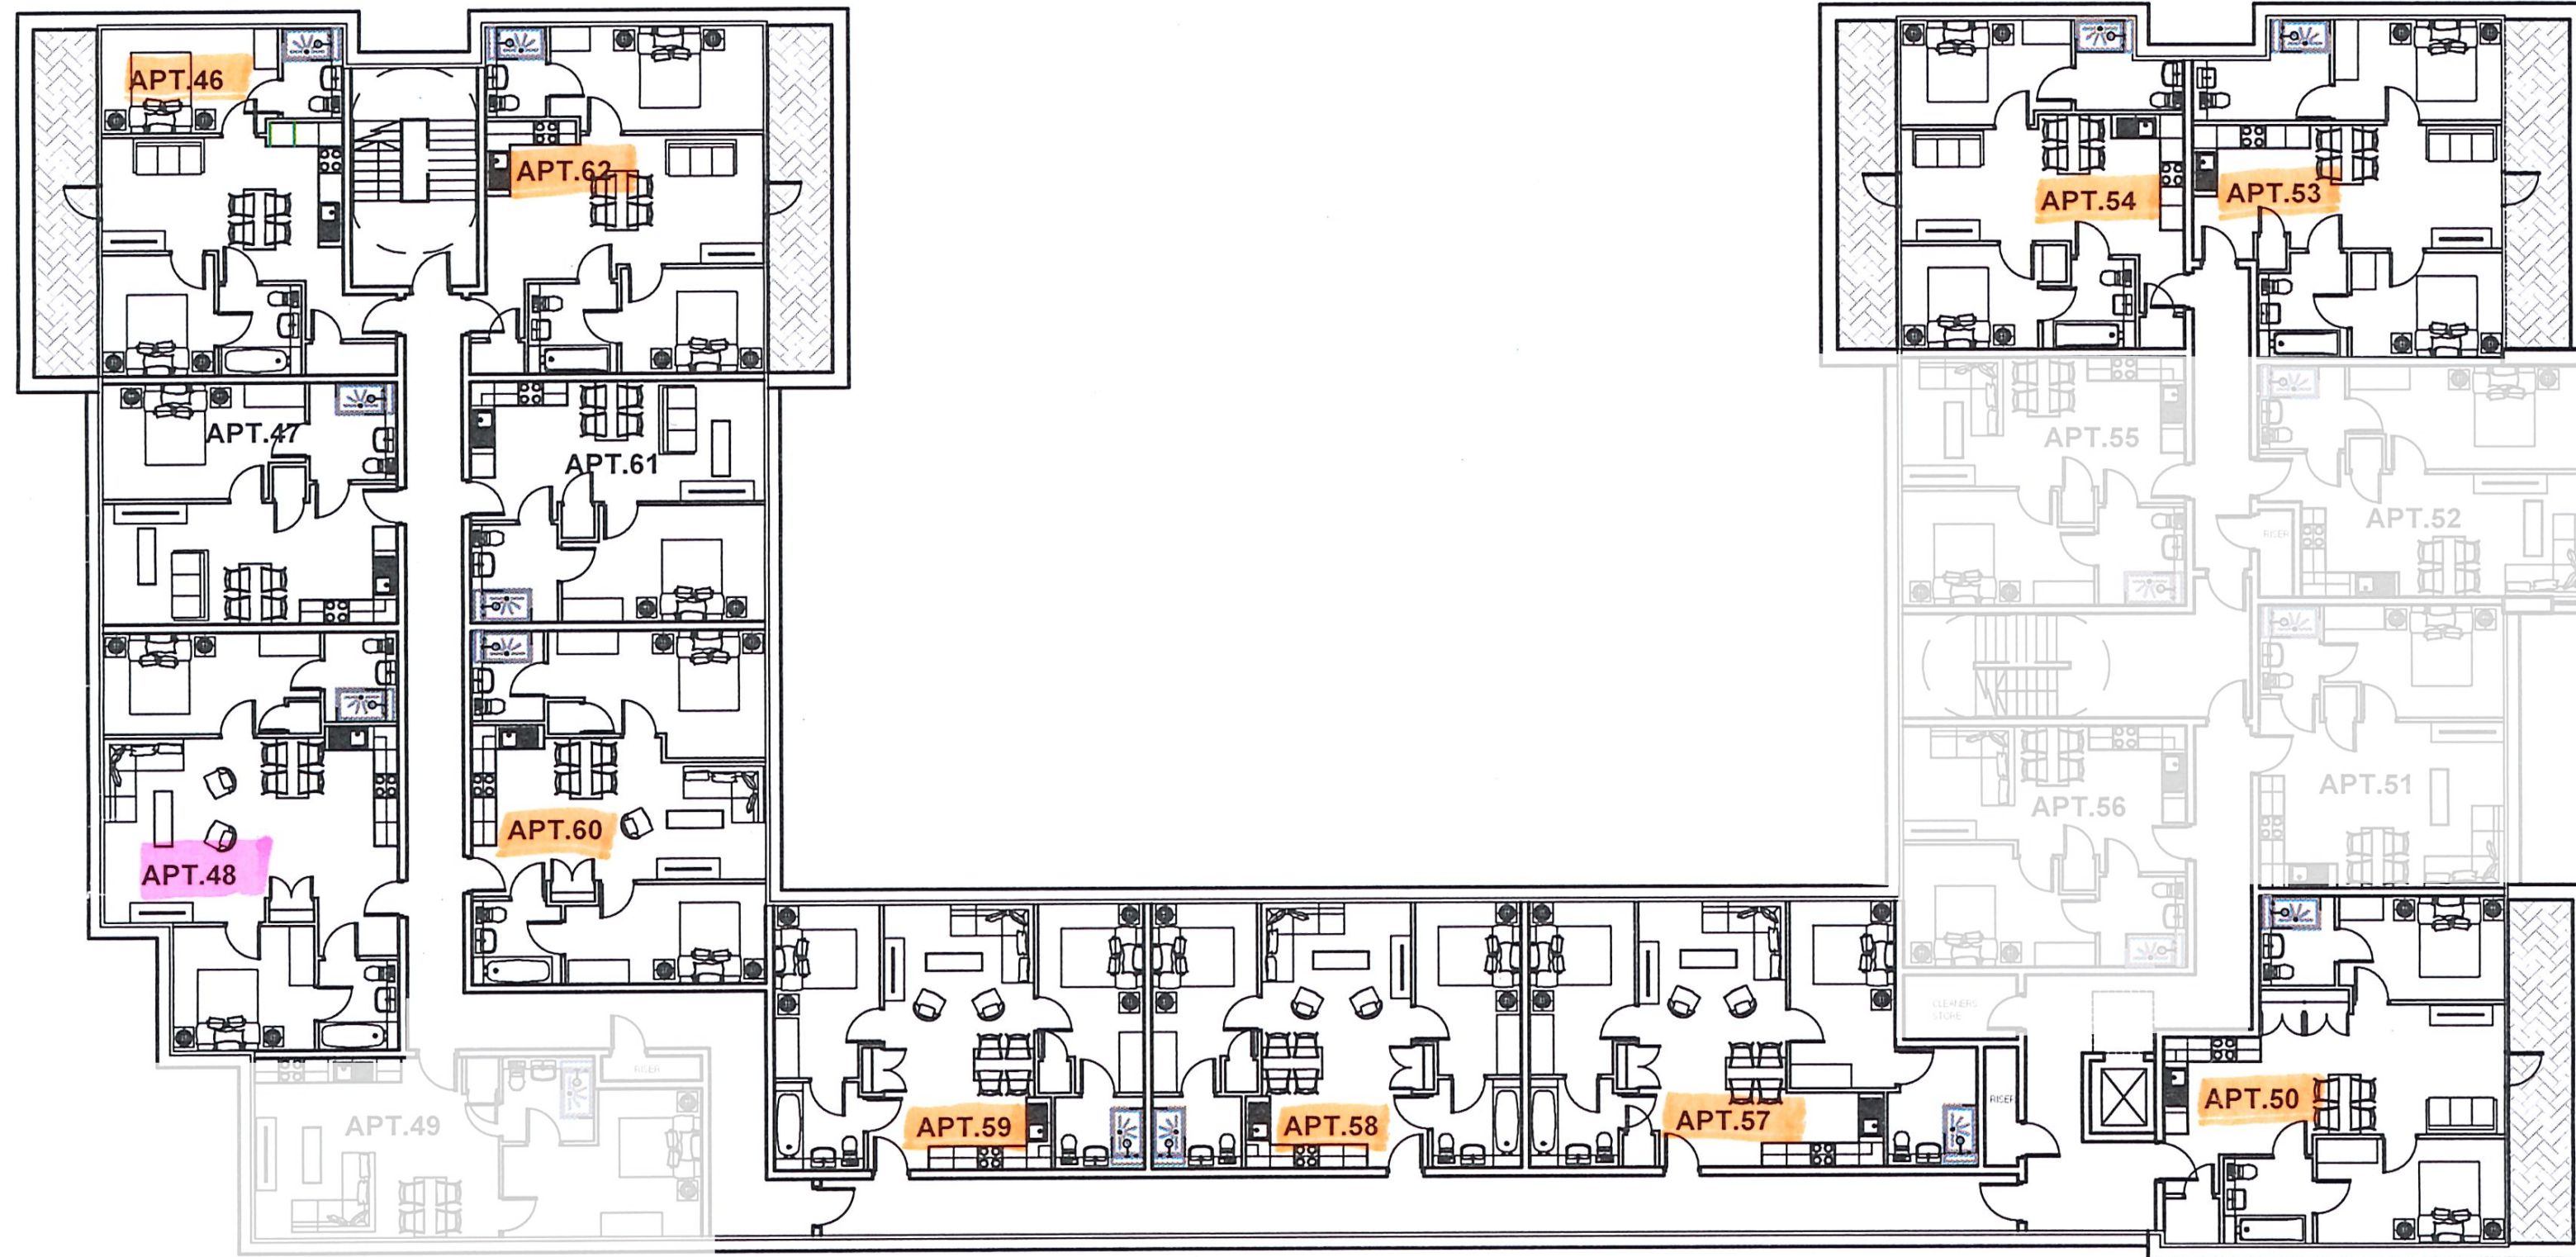

SCALE BAR - 1:200

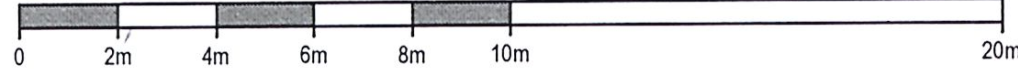

# THIRD FLOOR



HINDLE  
HOUSE  
NOTTINGHAM