

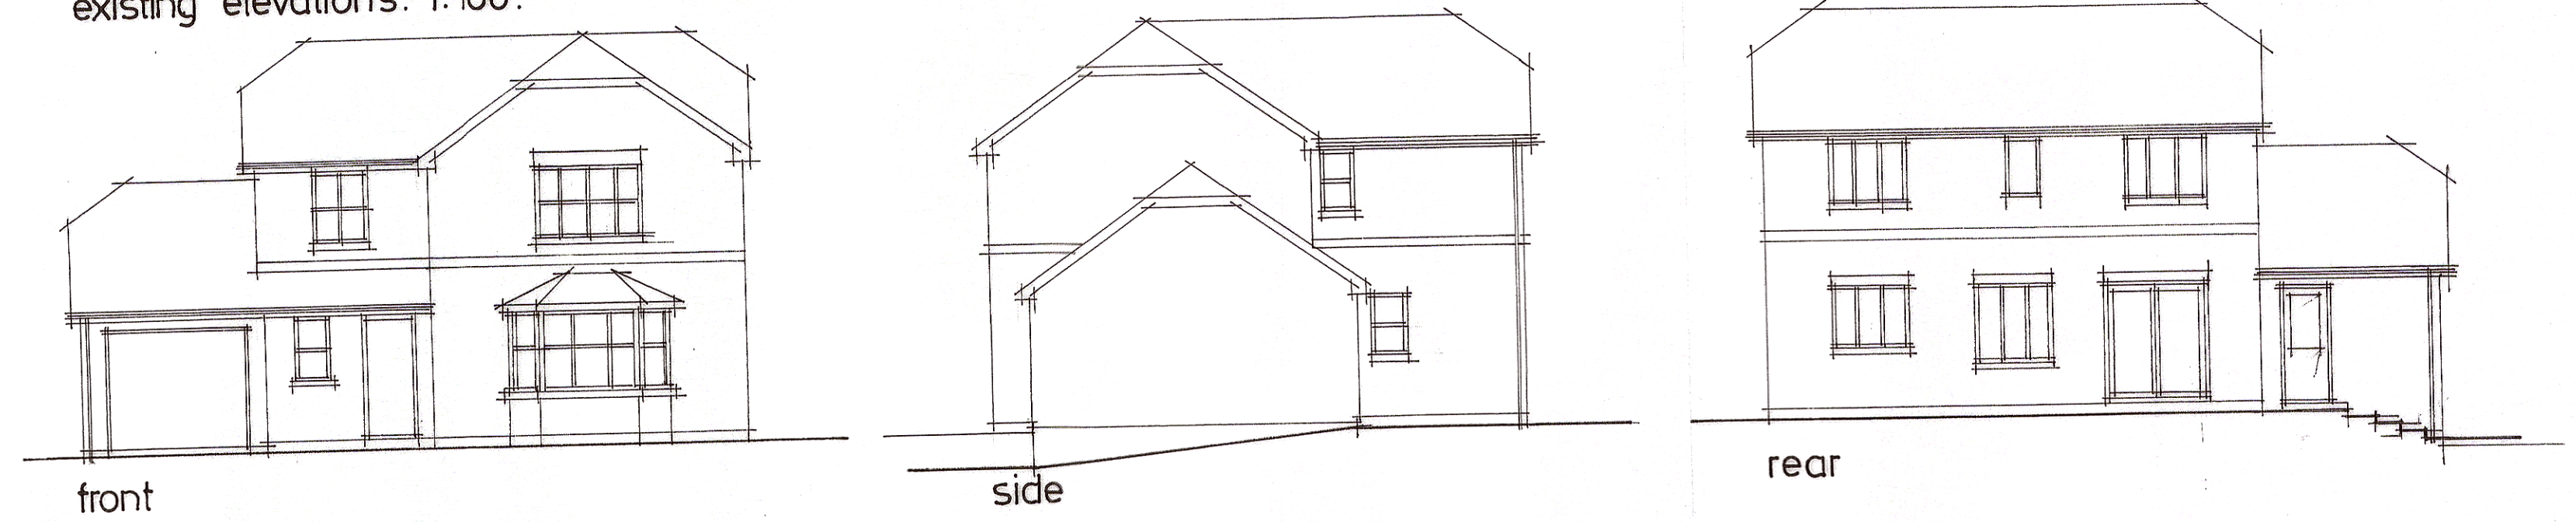
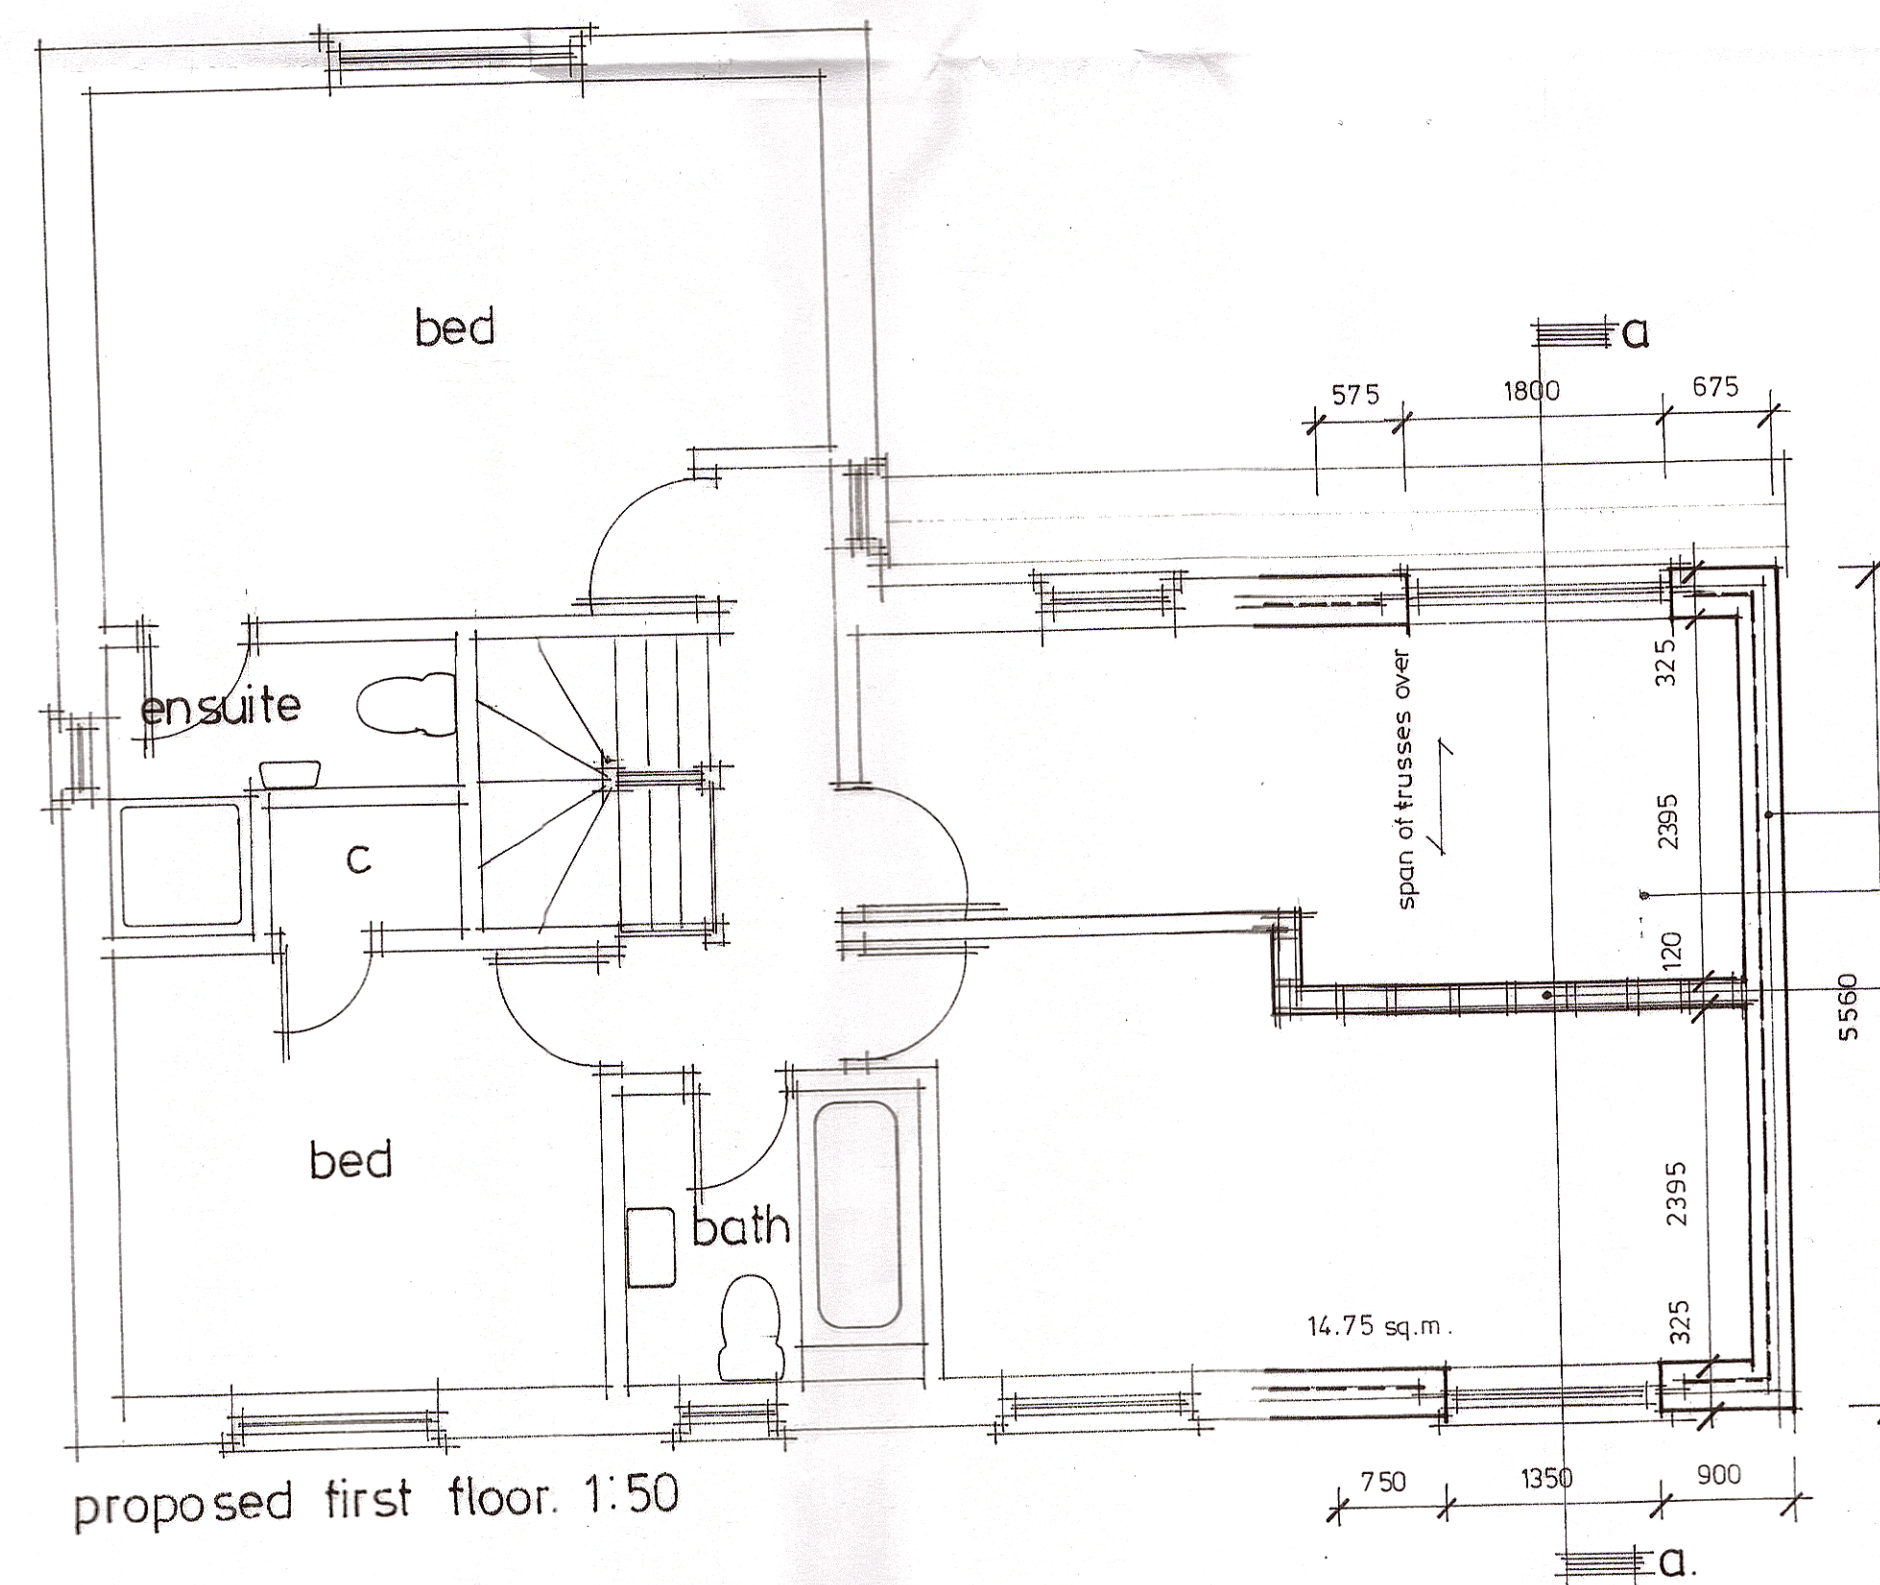





existing elevations. 1:100.

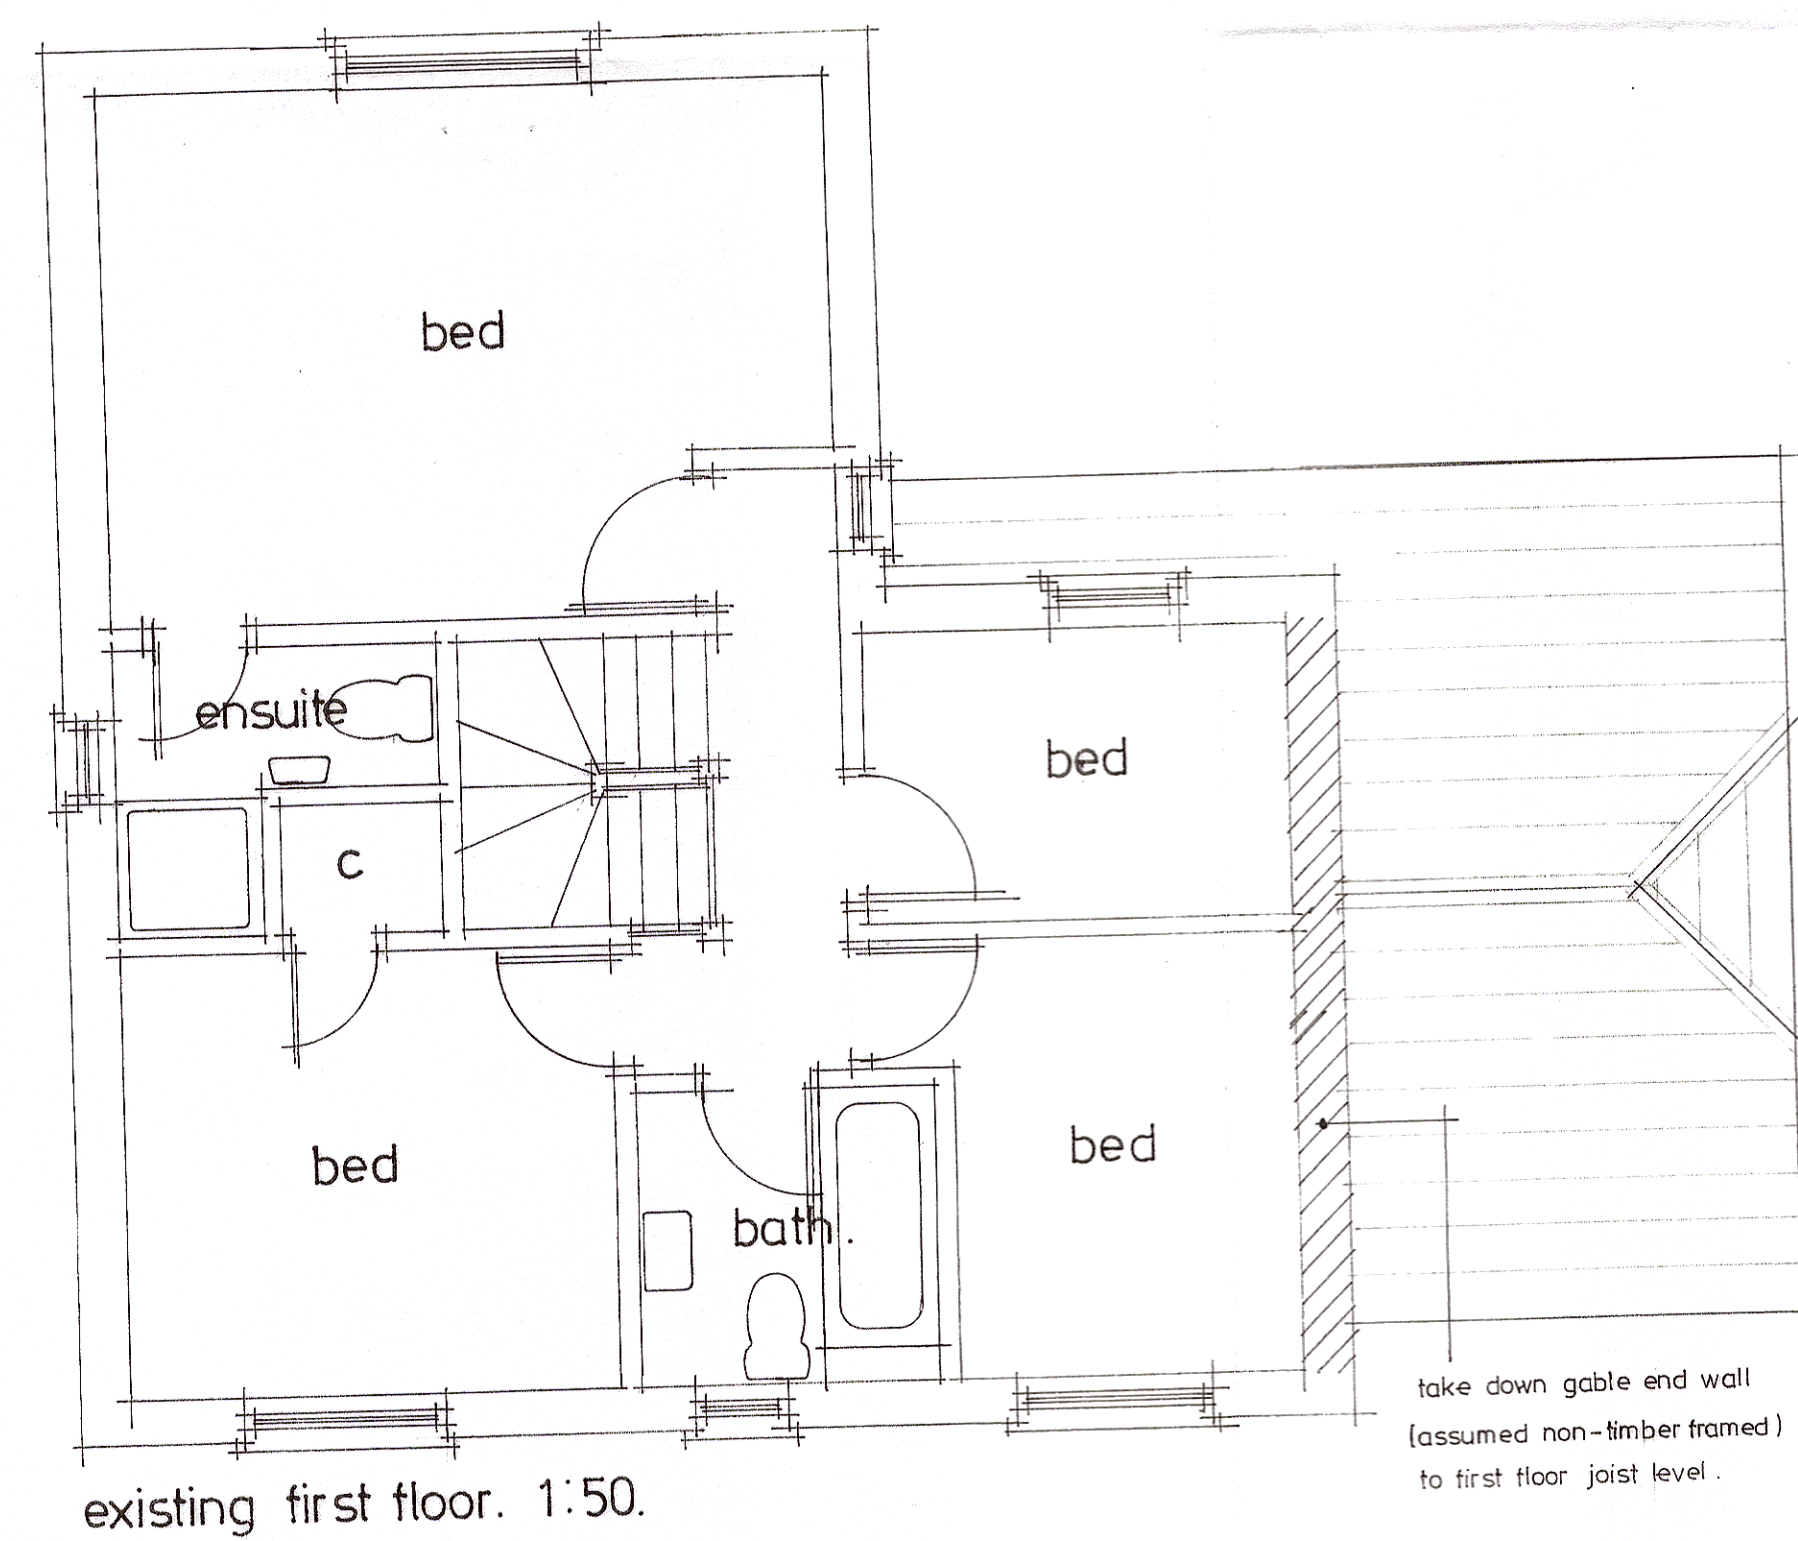

proposed elevations. 1:100 all external finishes and detailing to match existing.

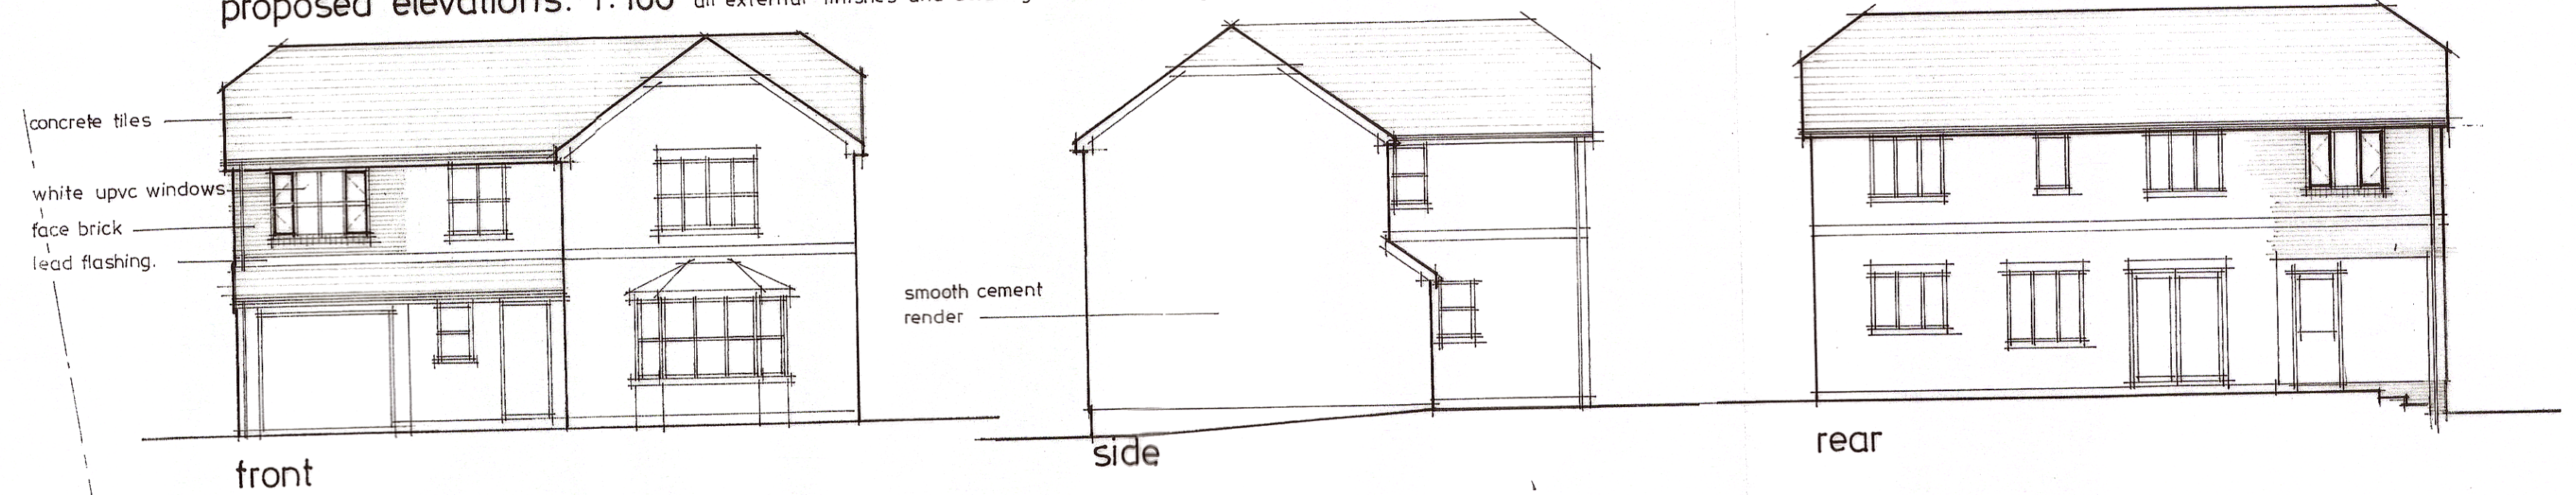

section a-a. 1:50.

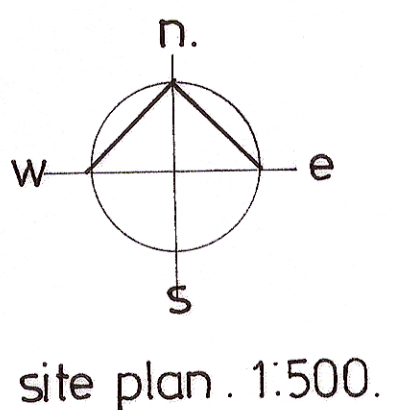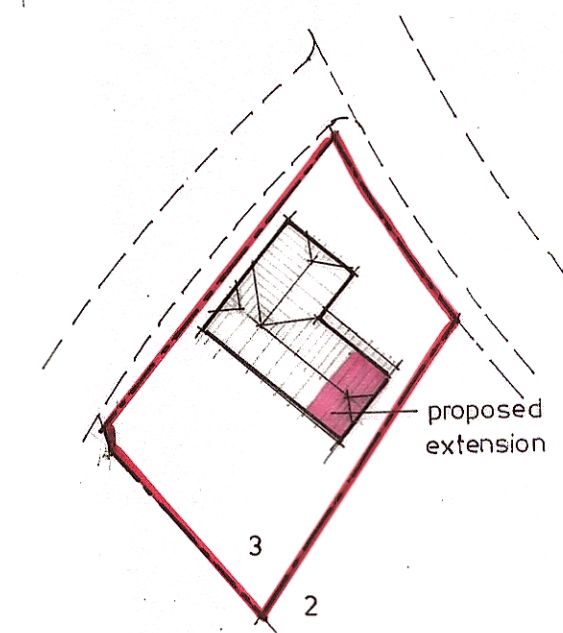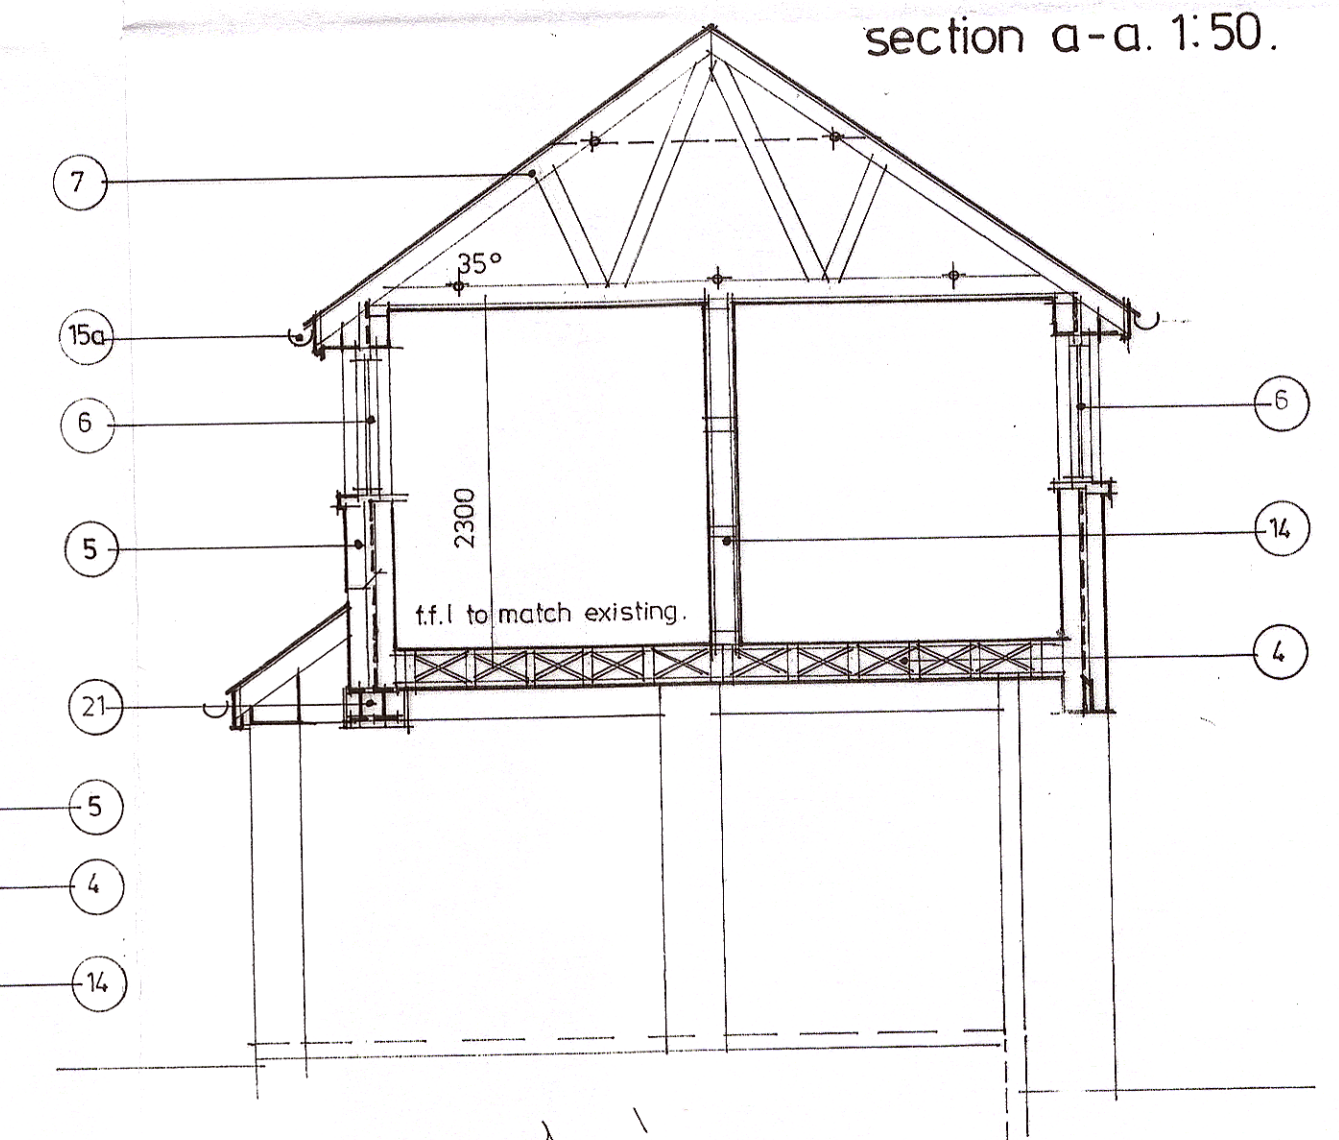

PROPOSED FIRST FLOOR EXTENSION AT :-
3 BRYN HENFAES, BROADLANDS, BRIDGEND, CF31 5EW,
FOR :- MR. STUART HENDERSON.