

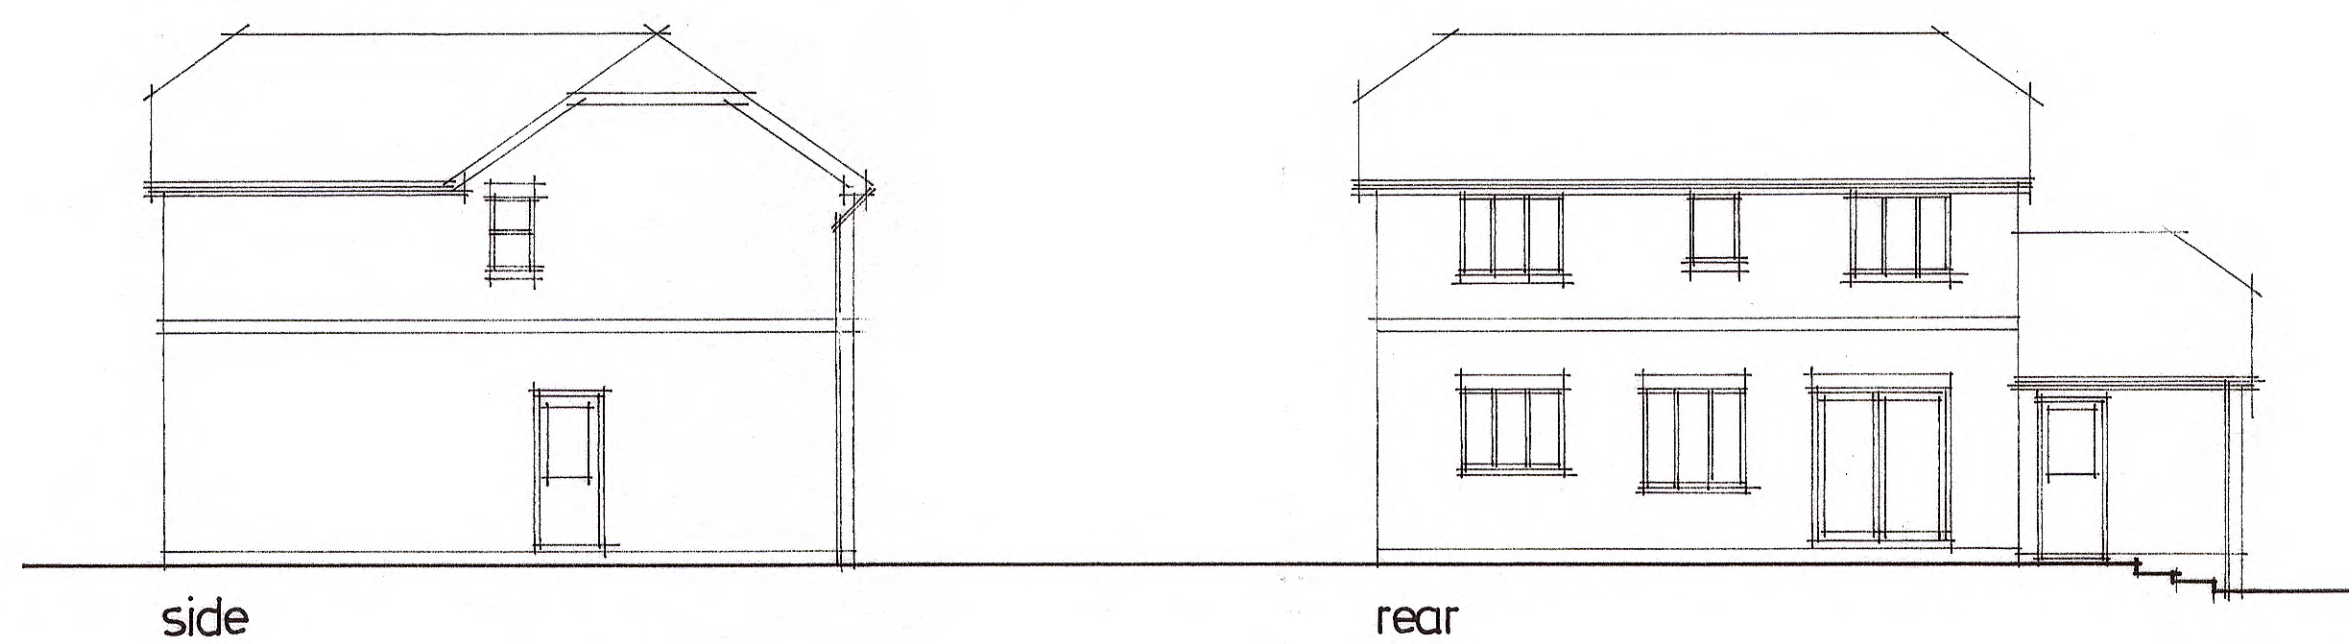



existing elevations. 1:100

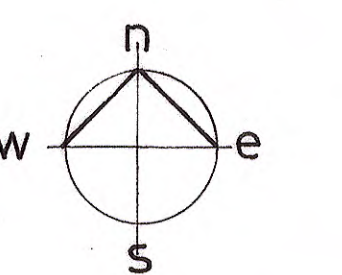

proposed elevations. 1:100. all materials of external finish and brick detailing to match existing

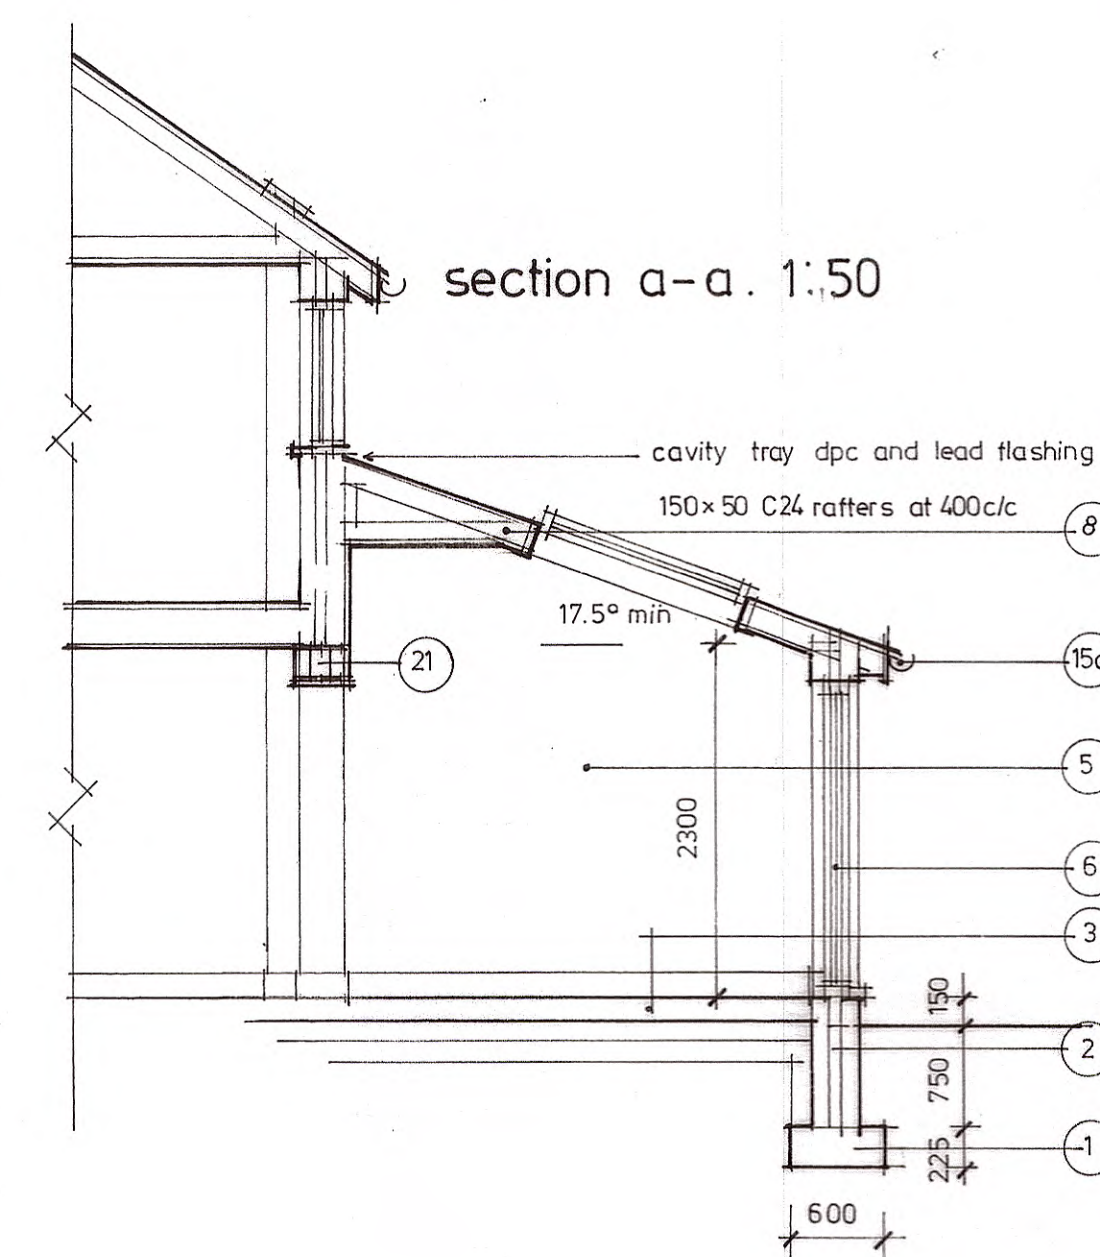

site plan. 1:500

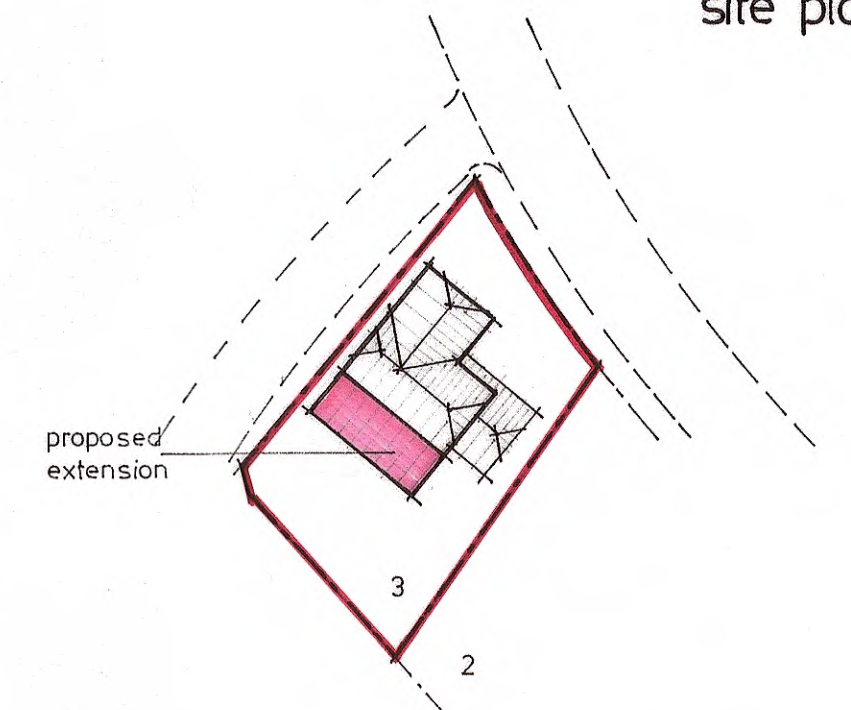

PROPOSED SINGLE STOREY REAR EXTENSION AT :-
3 BRYN HENFAES, BROADLANDS, BRIDGEND, CF31 5EW,
FOR MR. STUART HENDERSON.